





와이즈 타워 원상복구공사

2022. 09. 30

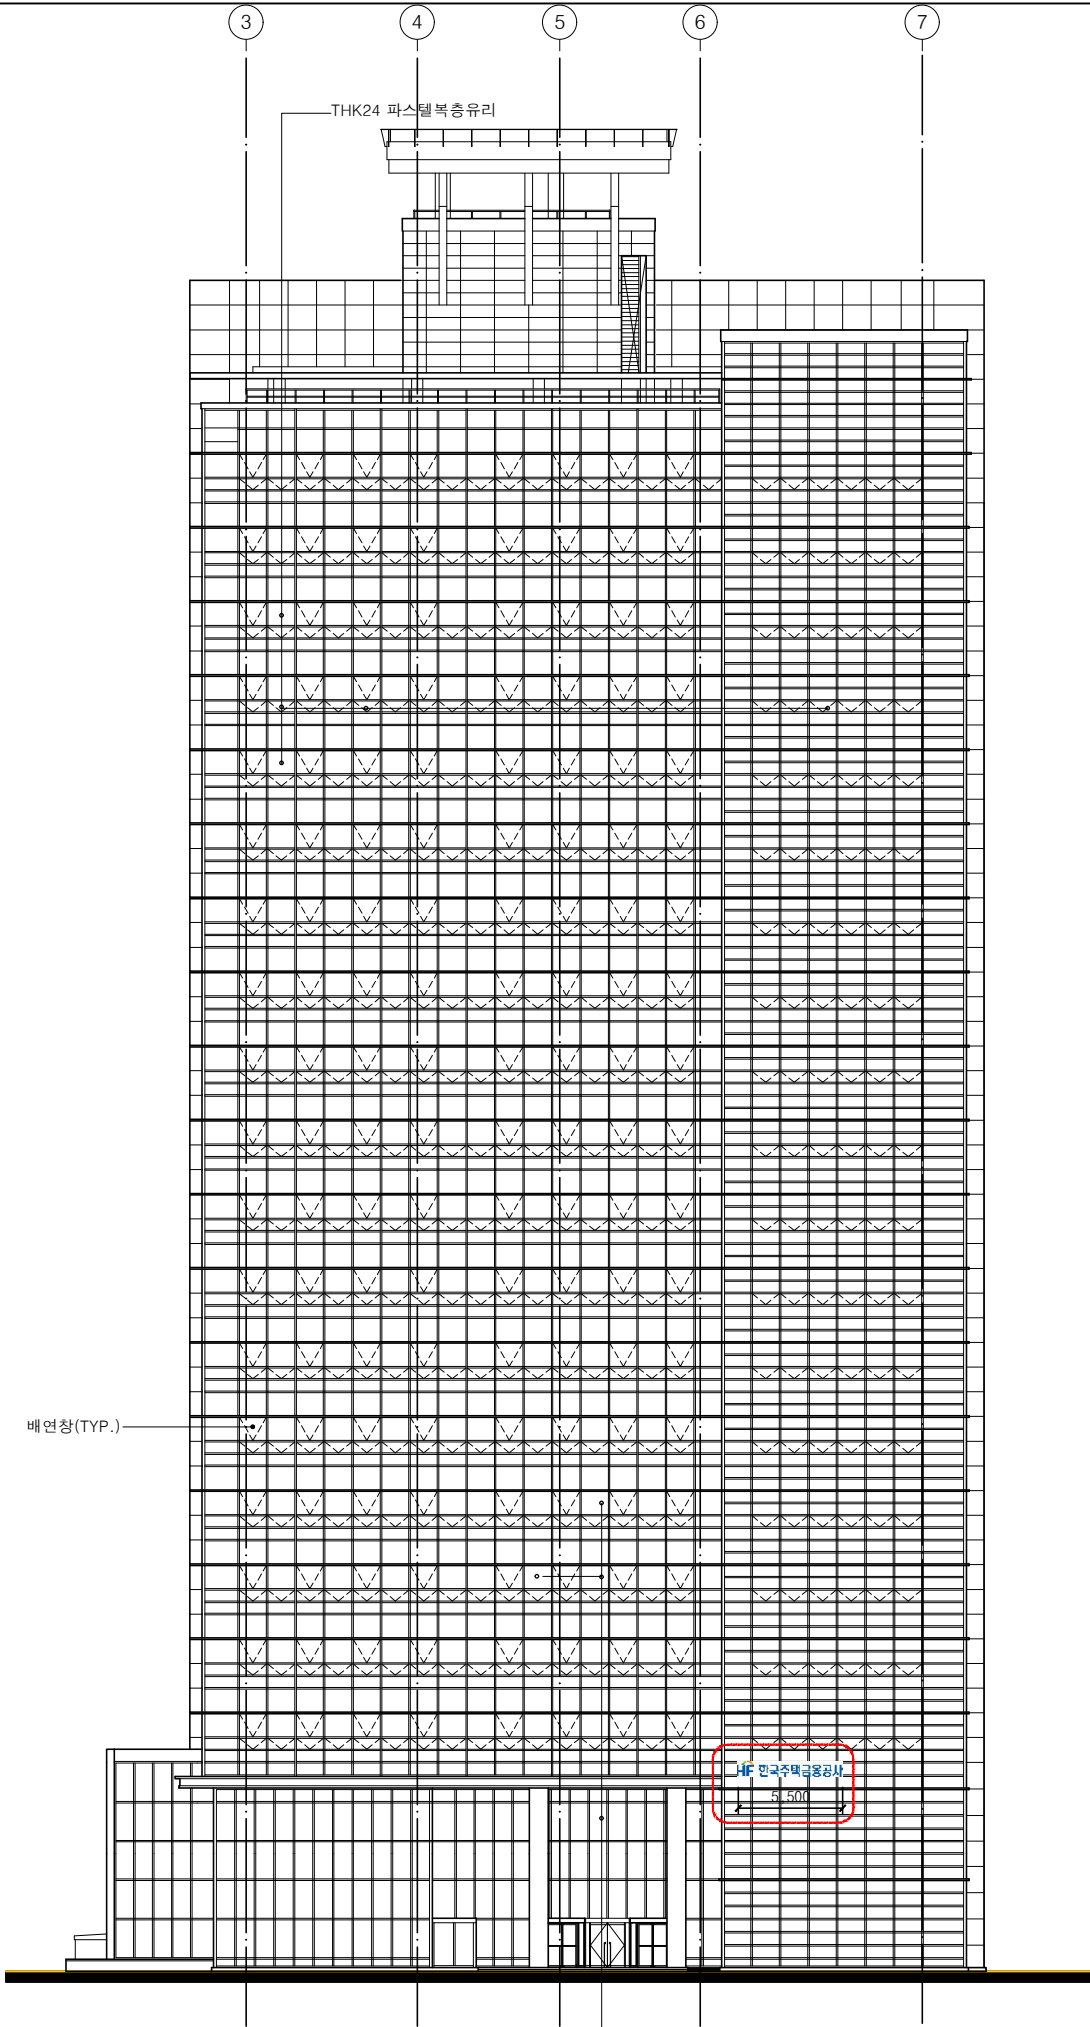

- ▼ 헬리포트 SL.
(EL+98,250)
- ▼ 옥탑지붕 SL.
(EL+93,950)
- ▼ 옥탑 SL.
(EL+89,750)
- ▼ 지붕-2 SL.
(EL+87,800)
- ▼ 지붕-1 SL.
(EL+84,150)
- ▼ 지상20층FFL.
(EL+79,800)
- ▼ 지상19층FFL.
(EL+75,750)
- ▼ 지상18층FFL.
(EL+71,700)
- ▼ 지상17층FFL.
(EL+67,650)
- ▼ 지상16층FFL.
(EL+63,600)
- ▼ 지상15층FFL.
(EL+59,550)
- ▼ 지상14층FFL.
(EL+55,500)
- ▼ 지상13층FFL.
(EL+51,450)
- ▼ 지상12층FFL.
(EL+47,400)
- ▼ 지상11층FFL.
(EL+43,350)
- ▼ 지상10층FFL.
(EL+39,300)
- ▼ 지상9층FFL.
(EL+35,250)
- ▼ 지상8층FFL.
(EL+31,200)
- ▼ 지상7층FFL.
(EL+27,150)
- ▼ 지상6층FFL.
(EL+23,100)
- ▼ 지상5층FFL.
(EL+19,005)
- ▼ 지상4층FFL.
(EL+14,955)
- ▼ 지상3층FFL.
(EL+10,905)
- ▼ 지상2층FFL.
(EL+6,100)
- ▼ 지상1층FFL.
(EL+0.00)

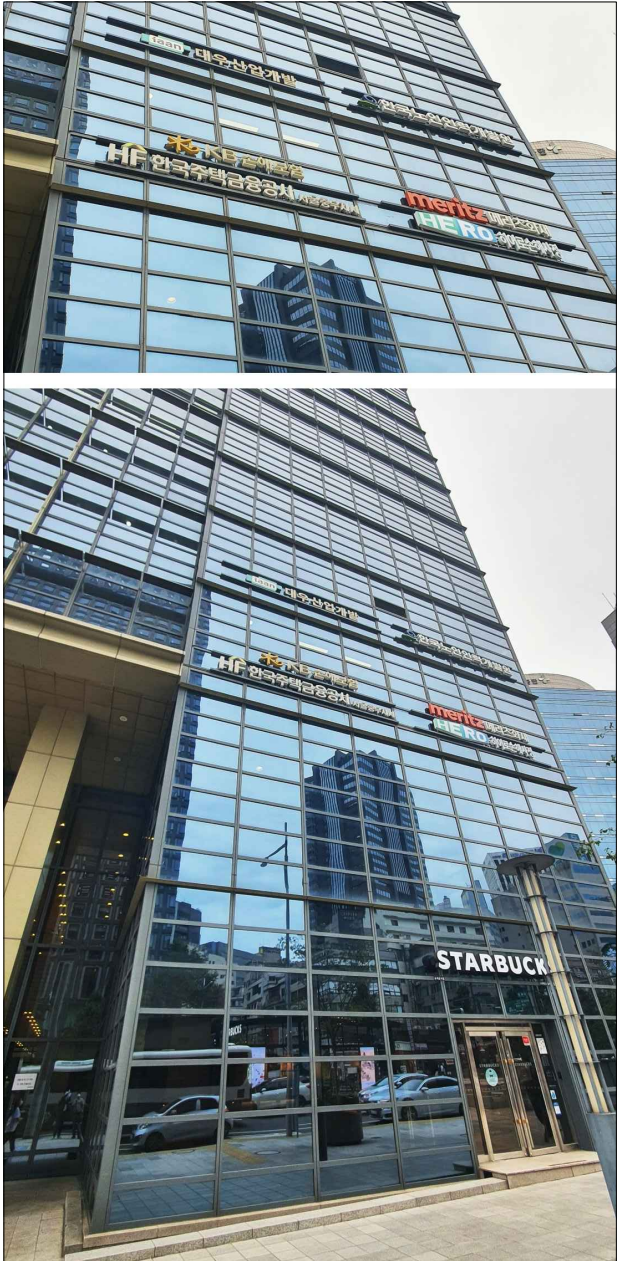


남대문 대우빌딩 신축공사

한길 종합건축사사무소
(주) 엔 지 니 어 링
서울특별시 중구 남대문로 5가 541 대우빌딩17층
TEL. 3708-4571 FAX. 3708-4619, 4618

정면도

1/400

A3

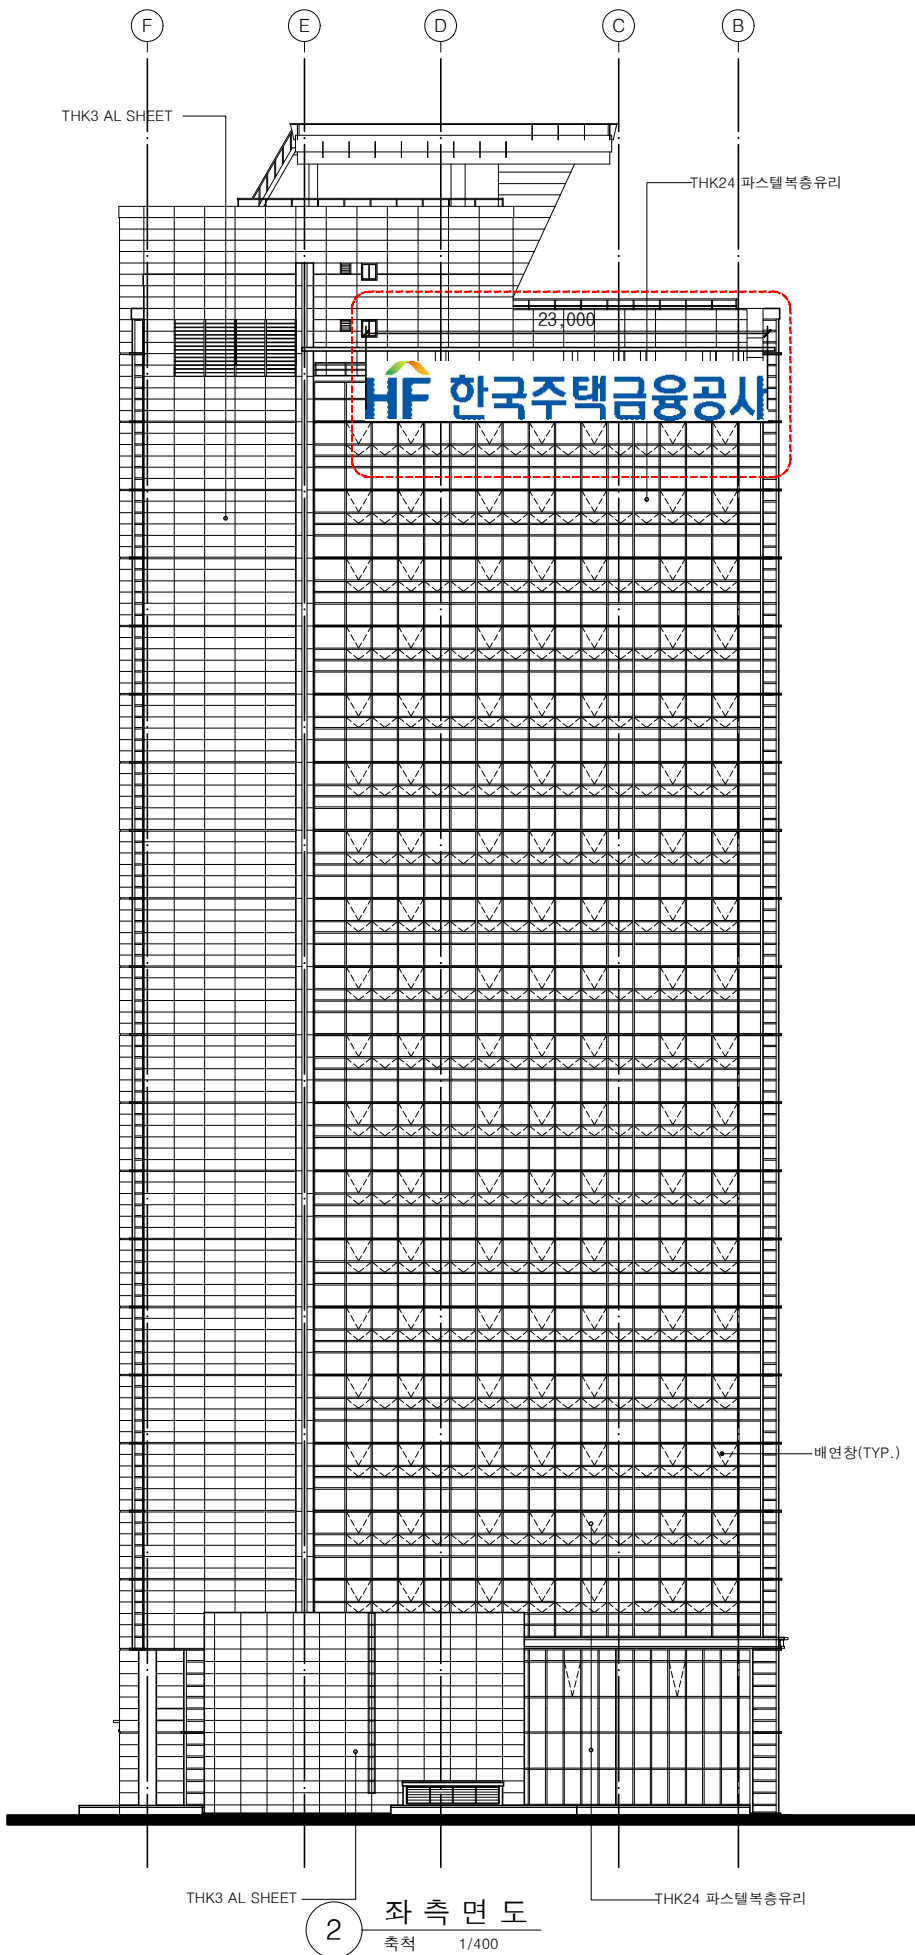

- ▼ 헬리 포트 SL.
(EL+98,250)
- ▼ 옥탑지붕 SL.
(EL+93,950)
- ▼ 옥탑 SL.
(EL+89,750)
- ▼ 지붕-2 SL.
(EL+87,800)
- ▼ 지붕-1 SL.
(EL+84,150)
- ▼ 지상20층FFL.
(EL+79,800)
- ▼ 지상19층FFL.
(EL+75,750)
- ▼ 지상18층FFL.
(EL+71,700)
- ▼ 지상17층FFL.
(EL+67,650)
- ▼ 지상16층FFL.
(EL+63,600)
- ▼ 지상15층FFL.
(EL+59,550)
- ▼ 지상14층FFL.
(EL+55,500)
- ▼ 지상13층FFL.
(EL+51,450)
- ▼ 지상12층FFL.
(EL+47,400)
- ▼ 지상11층FFL.
(EL+43,350)
- ▼ 지상10층FFL.
(EL+39,300)
- ▼ 지상9층FFL.
(EL+35,250)
- ▼ 지상8층FFL.
(EL+31,200)
- ▼ 지상7층FFL.
(EL+27,150)
- ▼ 지상6층FFL.
(EL+23,100)
- ▼ 지상5층FFL.
(EL+19,005)
- ▼ 지상4층FFL.
(EL+14,955)
- ▼ 지상3층FFL.
(EL+10,905)
- ▼ 지상2층FFL.
(EL+6,100)
- ▼ 지상1층FFL.
(EL+0.00)



*좌측면도(외부 간판 철거)



A-SUNG DESIGN

(주) 01025 서울특별시 강남구 테헤란로 44
TEL : 02-880-4253
FAX : 02-880-4254

PROJECT TITLE

한국주택금융공사
(서울중부지사)

Wise Tower
원상복구공사

PROJECT NO.

NOTE

일자	수정내용	검토
----	------	----

DRAWING BY

DESIGN BY

CHECKED BY

APPROVED BY

NAMED OF DRAWING

SCALE 1/400	DATE 2022.09
----------------	-----------------

DRAWING NO.

SHEET NO.

ADDRESS OF DRAWING

002



PROJECT TITLE

Wise Tower
원상복구공사

PROJECT NO.

NOTE

일자	수정내용	검 토	

DRAWING BY

DESIGN BY

CHECKED BY _____

APPROVED BY

NAMED OF DRAWING


SCALE	DATE
1/250	2022.09

DRAWING NO.

SHEET NO.

ADDRESS OF DRAWING



SCALE
1 : 250

 

1) 2 FLOOR PLAN

바닥 면적

라디에이터 박스

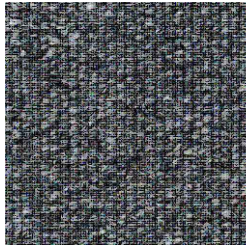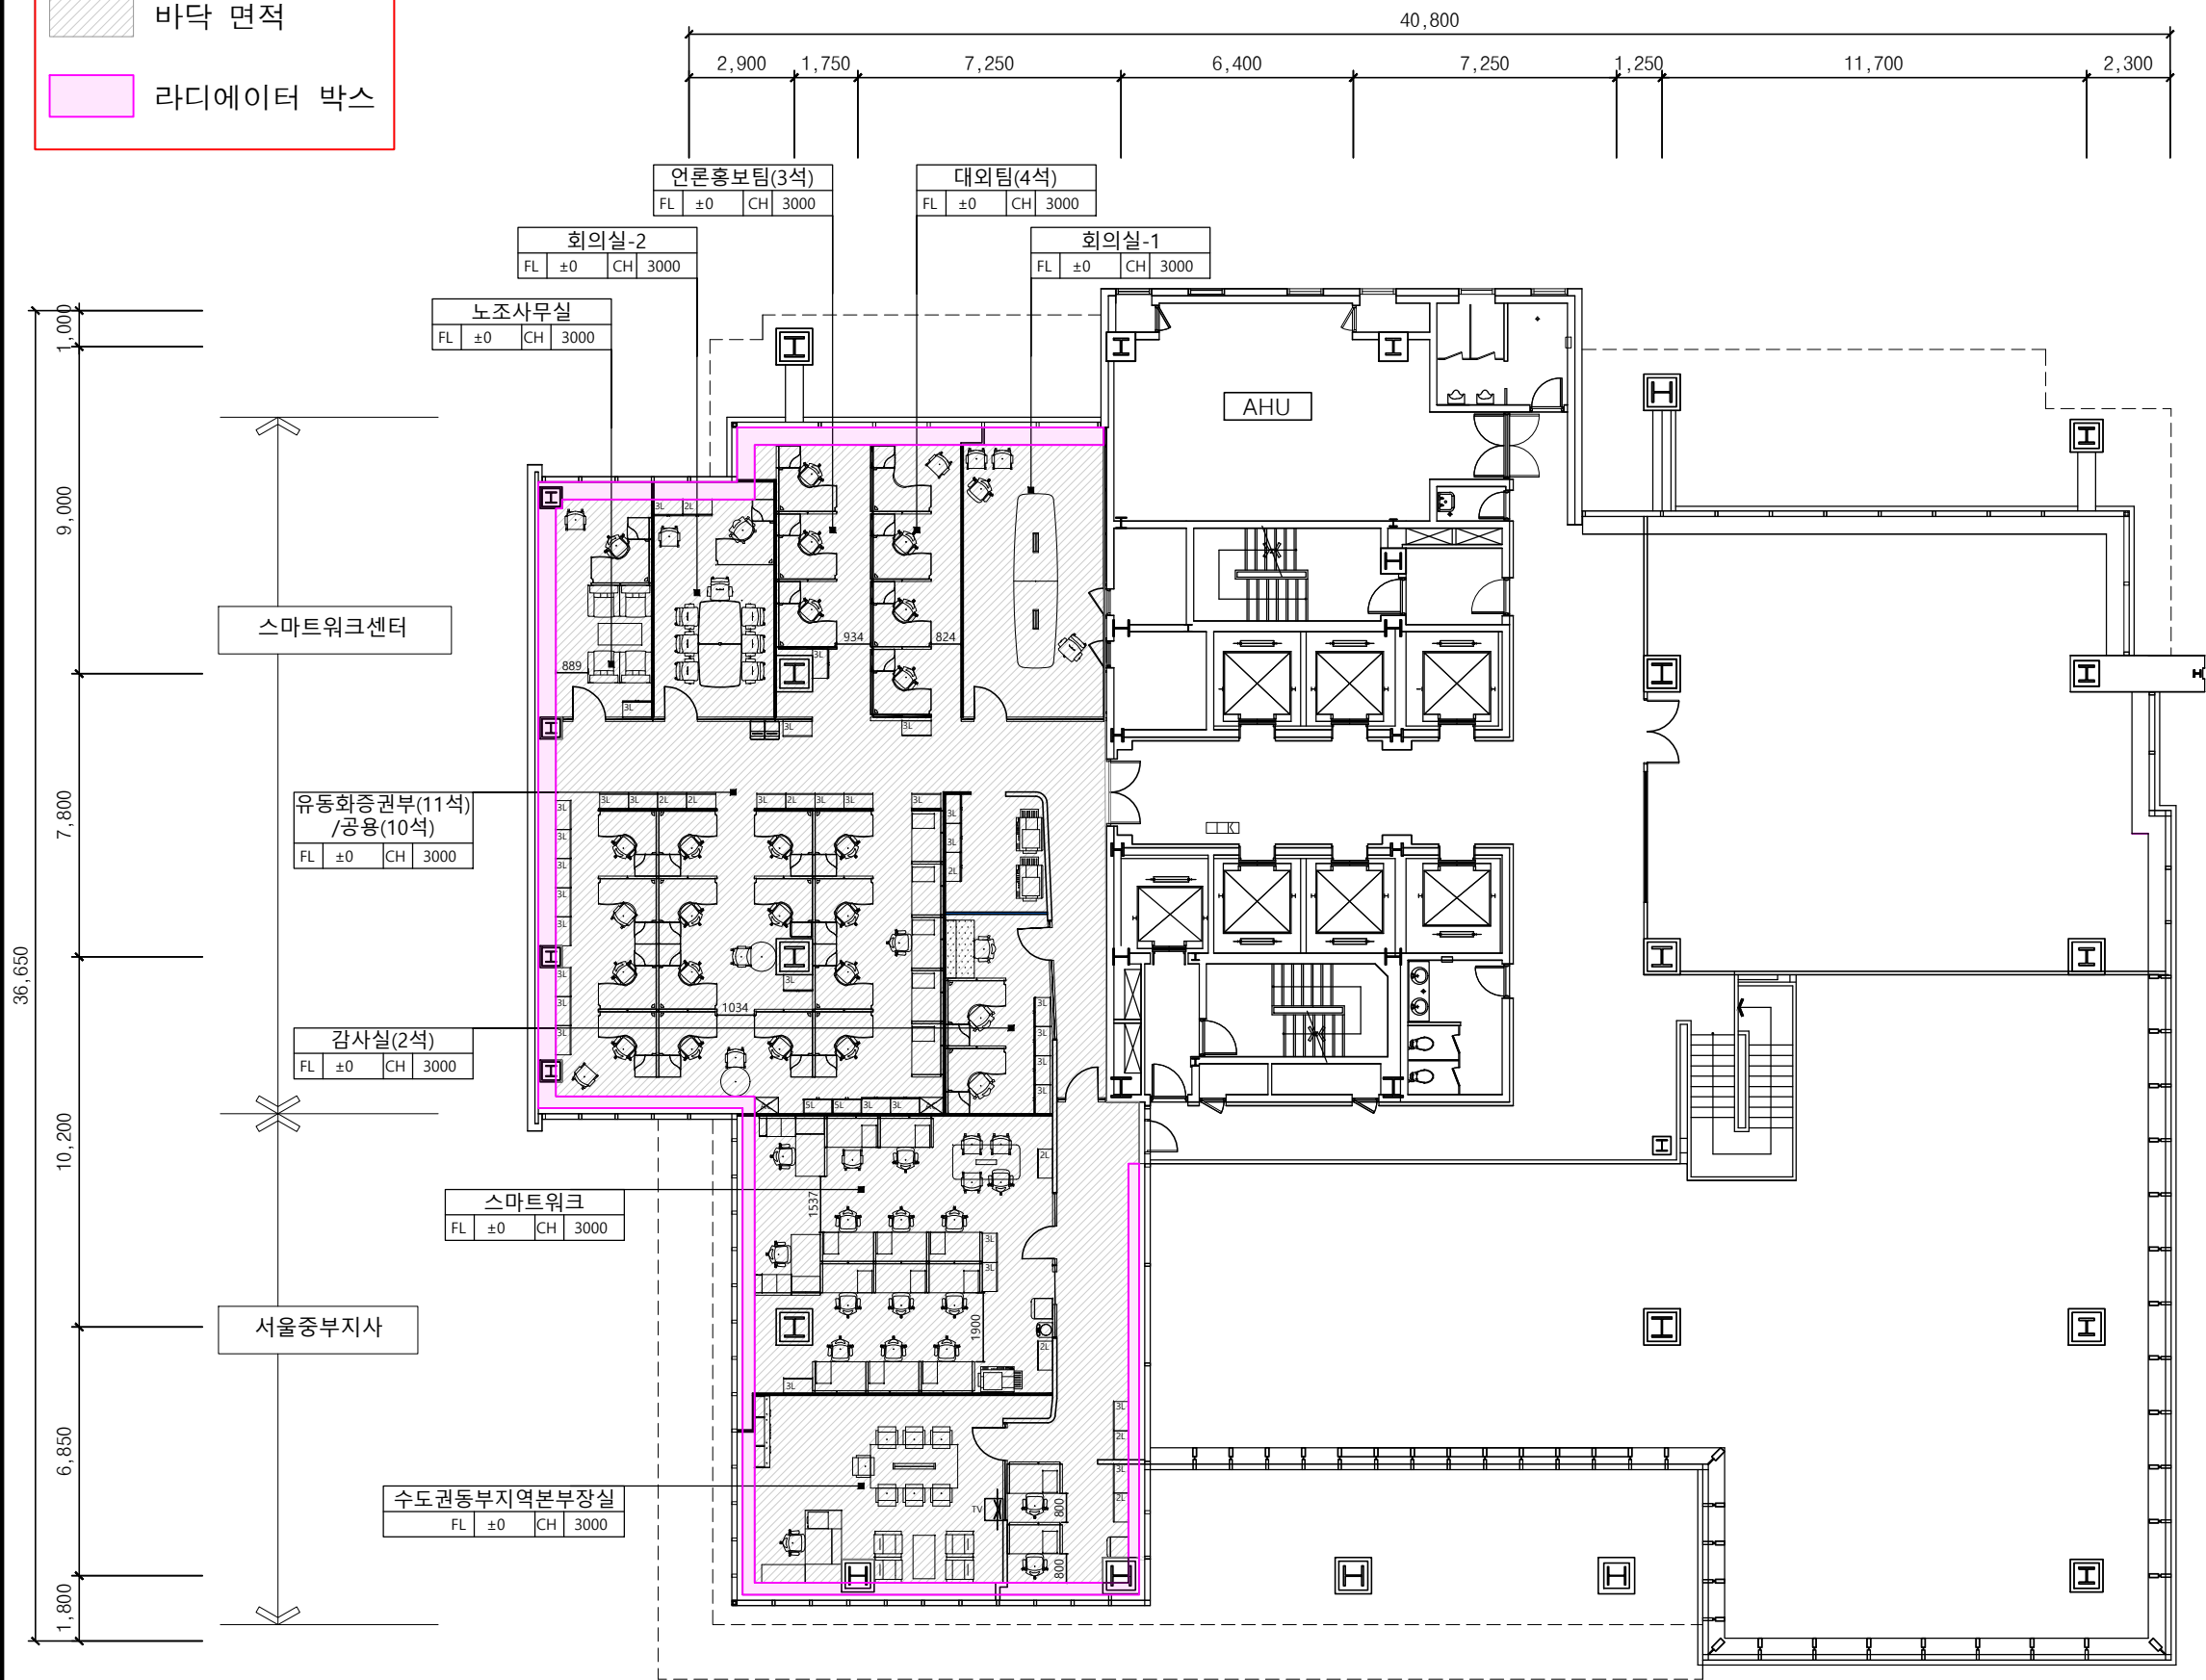

*지정 바닥재 : 카펫타일
_SWAN BS303

A

A-SUNG DESIGN

(주) 01025 서울특별시 강남구 테헤란로 44
TEL : 02-880-4253
FAX : 02-880-4254

PROJECT TITLE

한국주택금융공사
(서울중부지사)

Wise Tower
원상복구공사

PROJECT NO.

NOTE

400.2m² = 123.52py

일자

수정내용

검토

DRAWING BY

DESIGN BY

CHECKED BY

APPROVED BY

NAMED OF DRAWING

FLOOR PLAN

SCALE

1/200

DATE


2022.09

DRAWING NO.

SHEET NO.

ADDRESS OF DRAWING

- 시스템 파티션
- 양면경량벽체 (도장)
- 유리 프레임
- 패브릭 패널

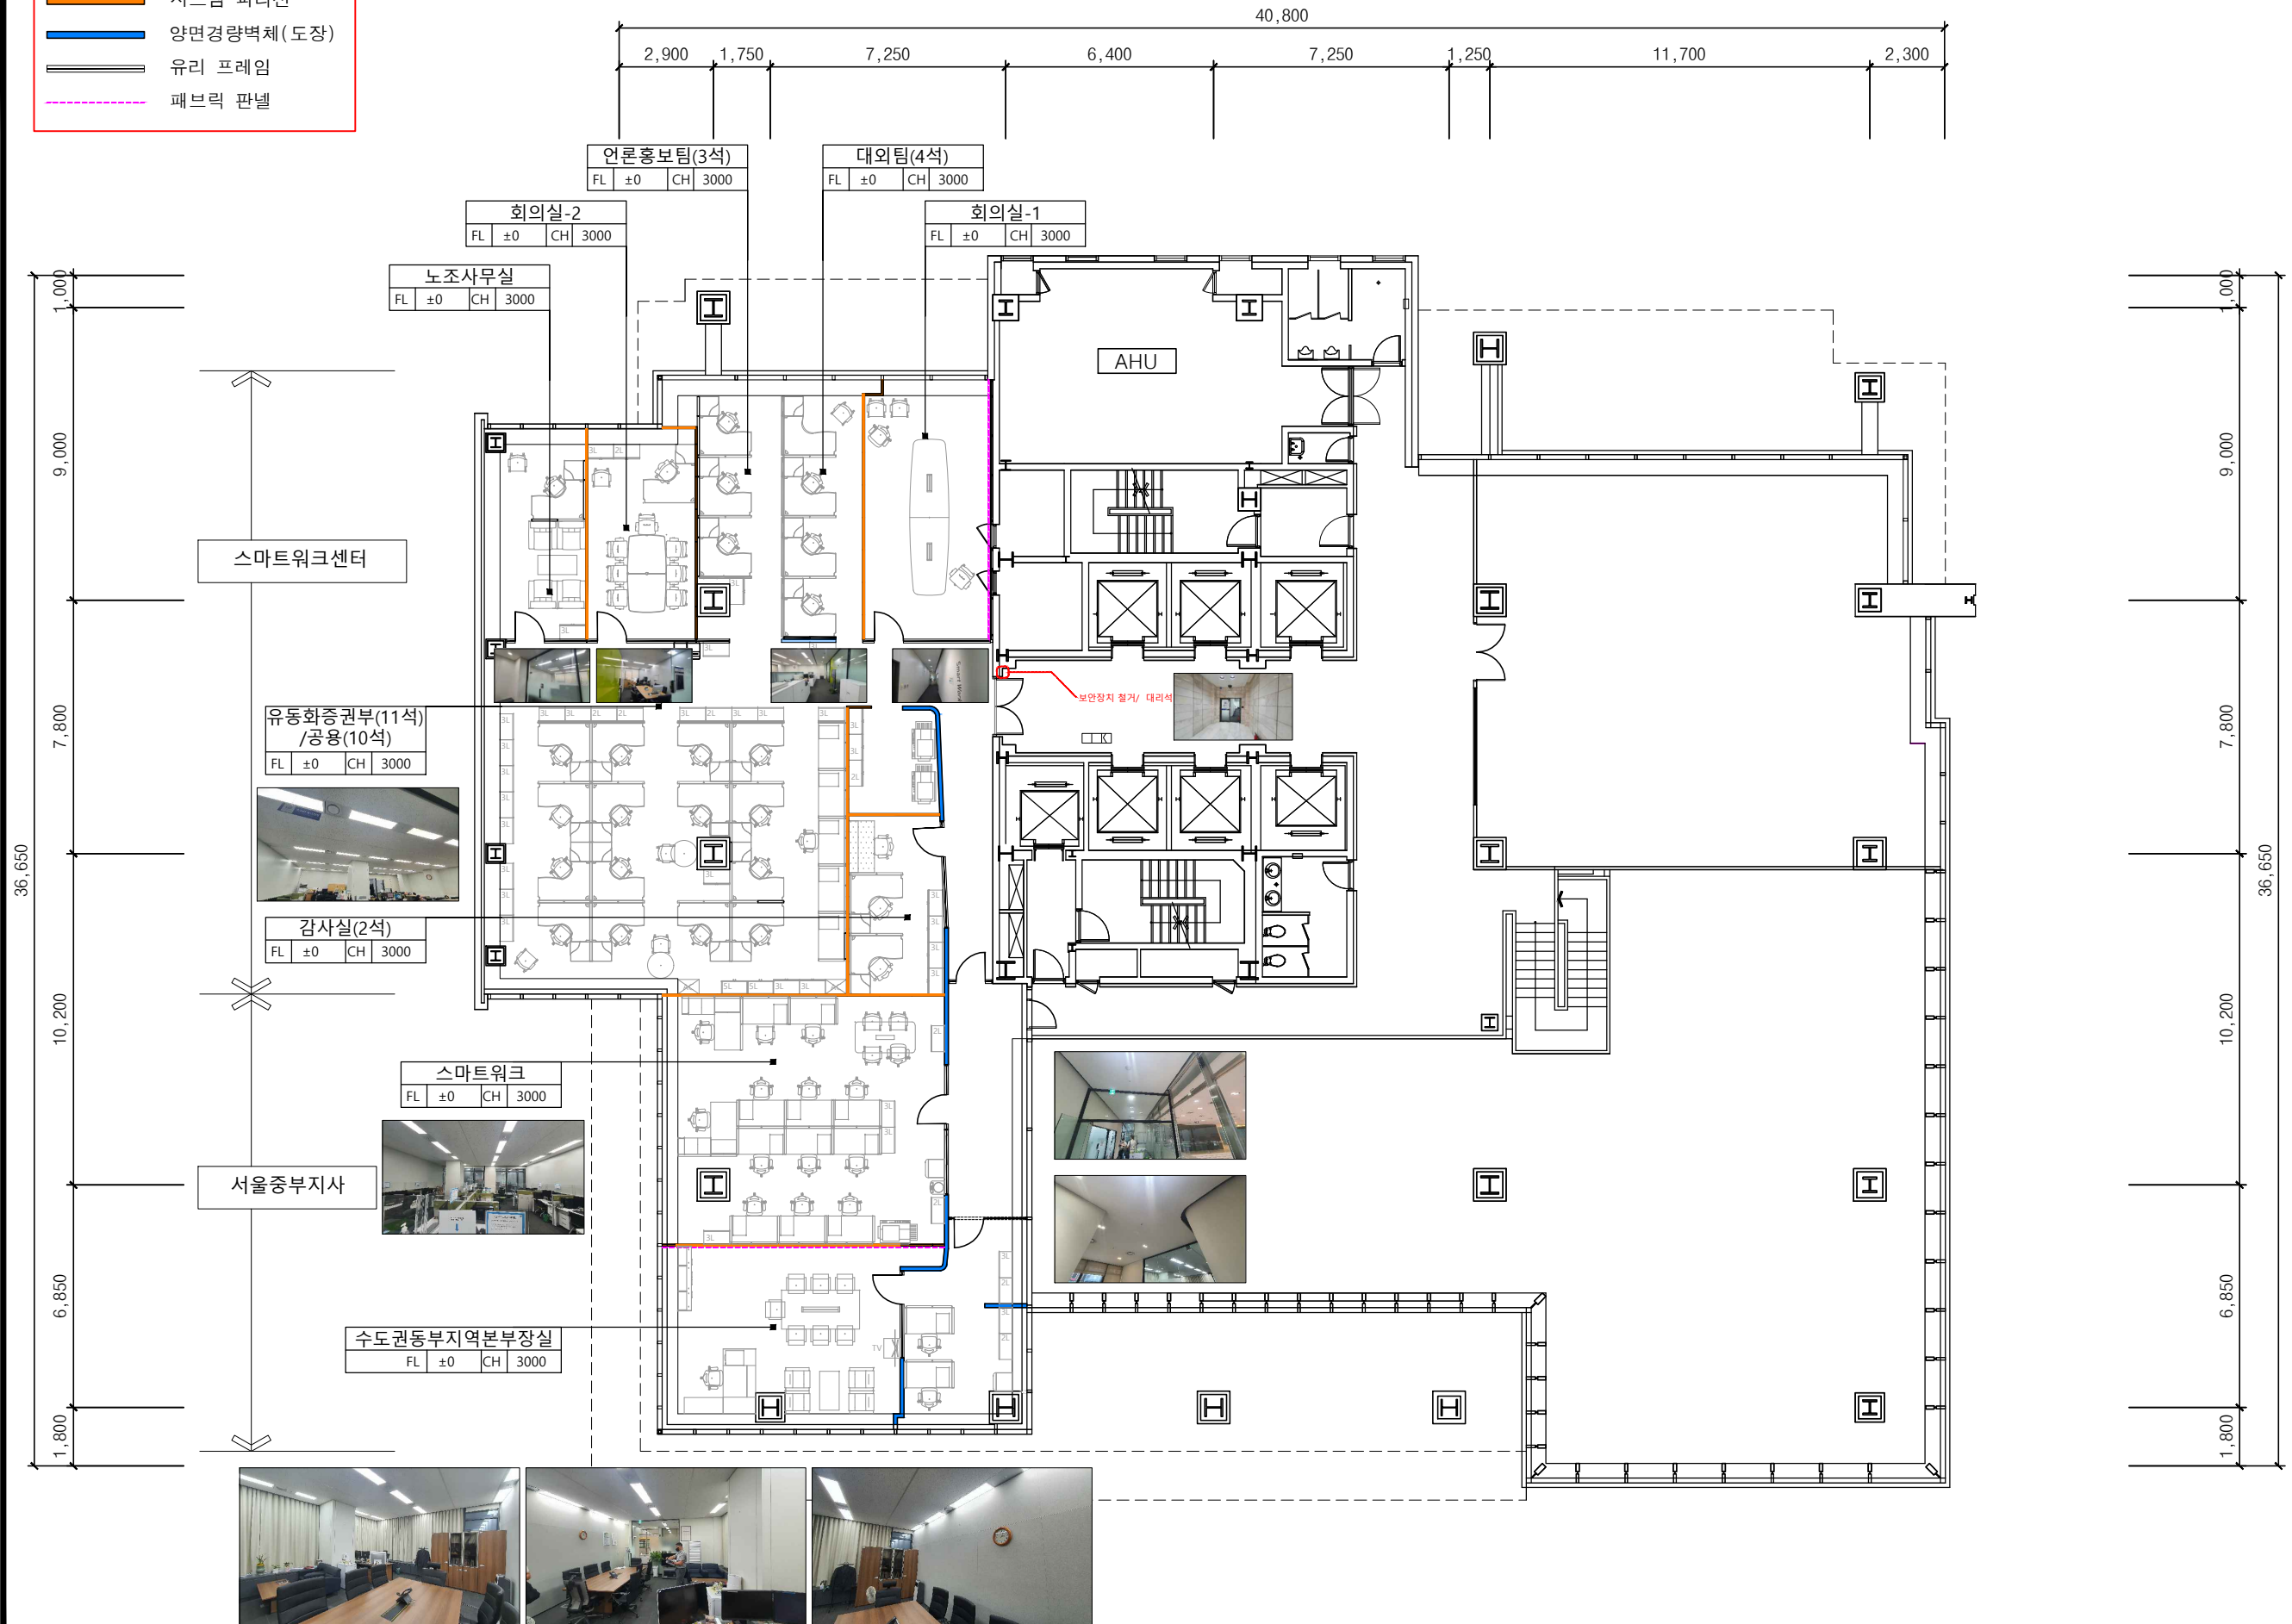

A-SUNG DESIGN

(주) 01025 서울특별시 강남구 테헤란로 44
TEL : 02-880-4253
FAX : 02-880-4254

PROJECT TITLE

한국주택금융공사
(서울중부지사)

Wise Tower
원상복구공사

PROJECT NO.

NOTE

일자 수정내용 검토

DRAWING BY

DESIGN BY

CHECKED BY

APPROVED BY

NAMED OF DRAWING

WALL


SCALE 1/200 DATE 2022.09

DRAWING NO.

SHEET NO.

ADDRESS OF DRAWING

- 시스템 파티션
- 양면경량벽체 (도장)
- 유리 프레임
- 패브릭 패널

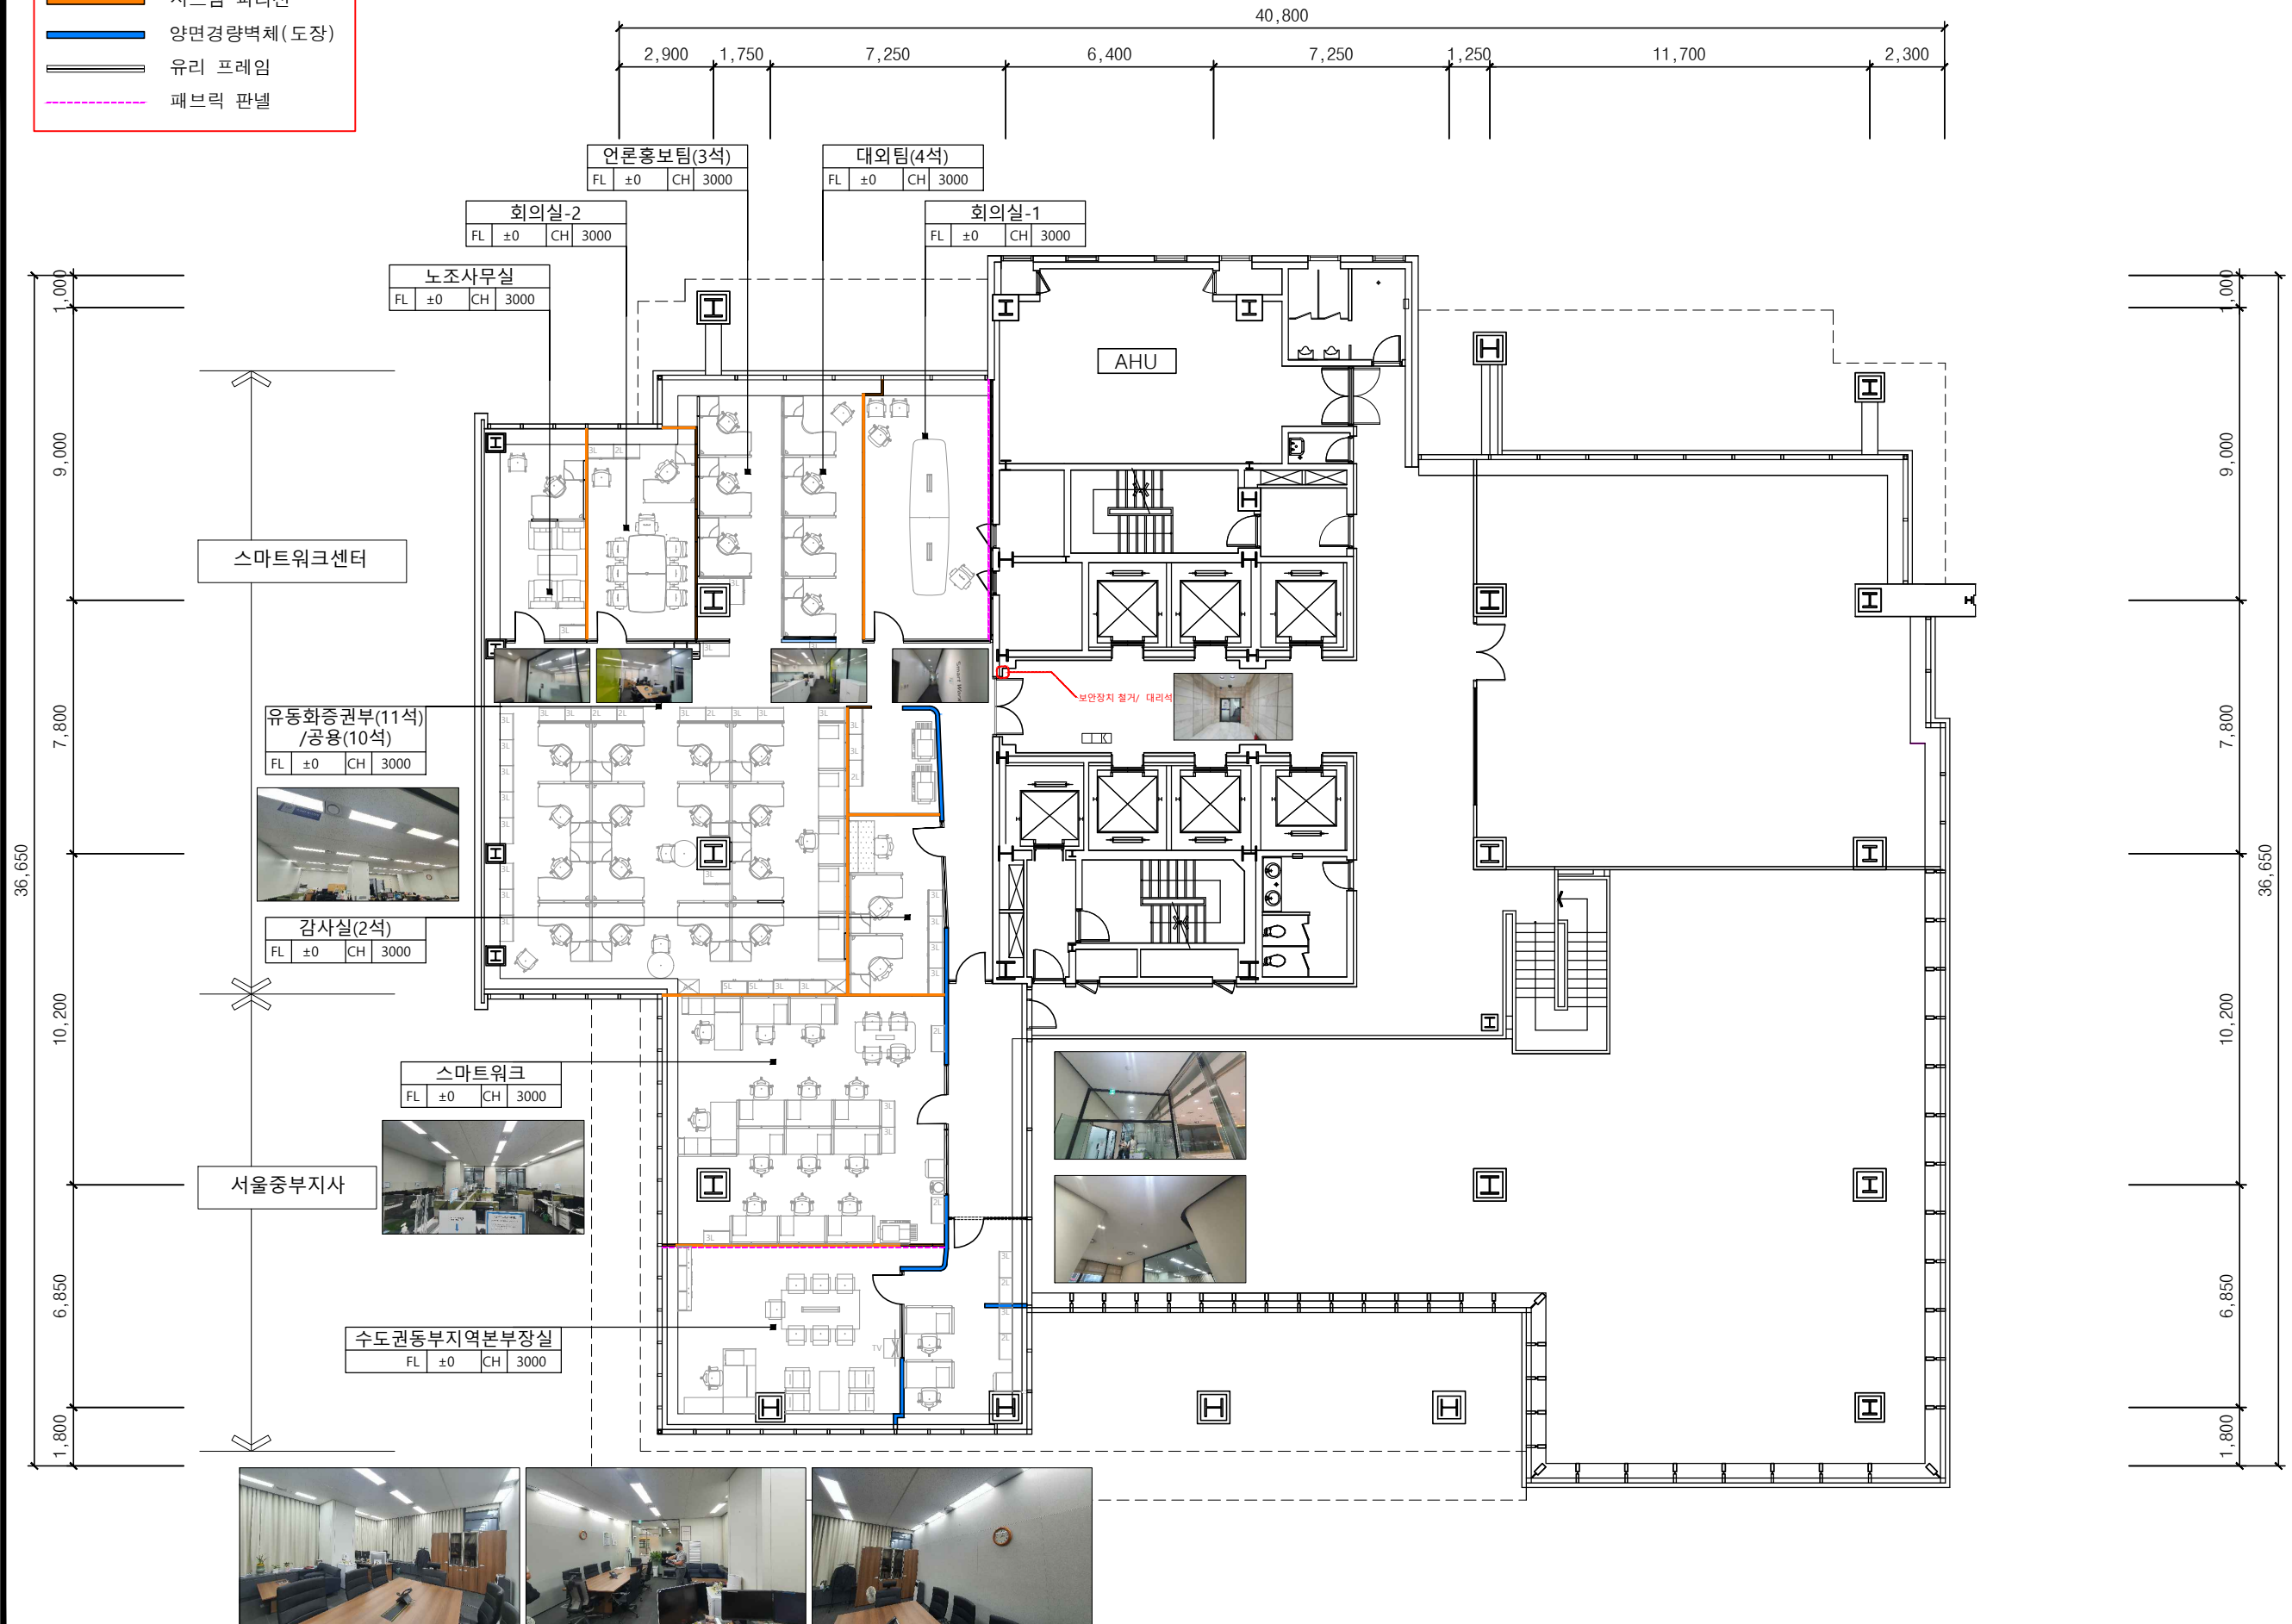

A-SUNG DESIGN

(주) 01025 서울특별시 강남구 테헤란로 44
TEL : 02-880-4253
FAX : 02-880-4254

PROJECT TITLE

한국주택금융공사
(서울중부지사)

Wise Tower
원상복구공사

PROJECT NO.

NOTE

400.2m² = 123.52py

일자 수정내용 검토

DRAWING BY

DESIGN BY

CHECKED BY

APPROVED BY

NAMED OF DRAWING

SCALE 1/200 DATE 2022.09

DRAWING NO.

SHEET NO.

ADDRESS OF DRAWING



PROJECT TITLE
한국주택금융공사
(서울중부지사)

PROJECT NO.

NOTE

DRAWING BY

DESIGN BY

CHECKED BY _____

APPROVED BY _____

NAMED OF DRAWING

CEILING PLAN

SCALE	DATE
1/200	2022.09

DRAWING NO.

SHEET NO.


ADDRESS OF DRAWING

SCALE
1 : 200



1

석고면 천정

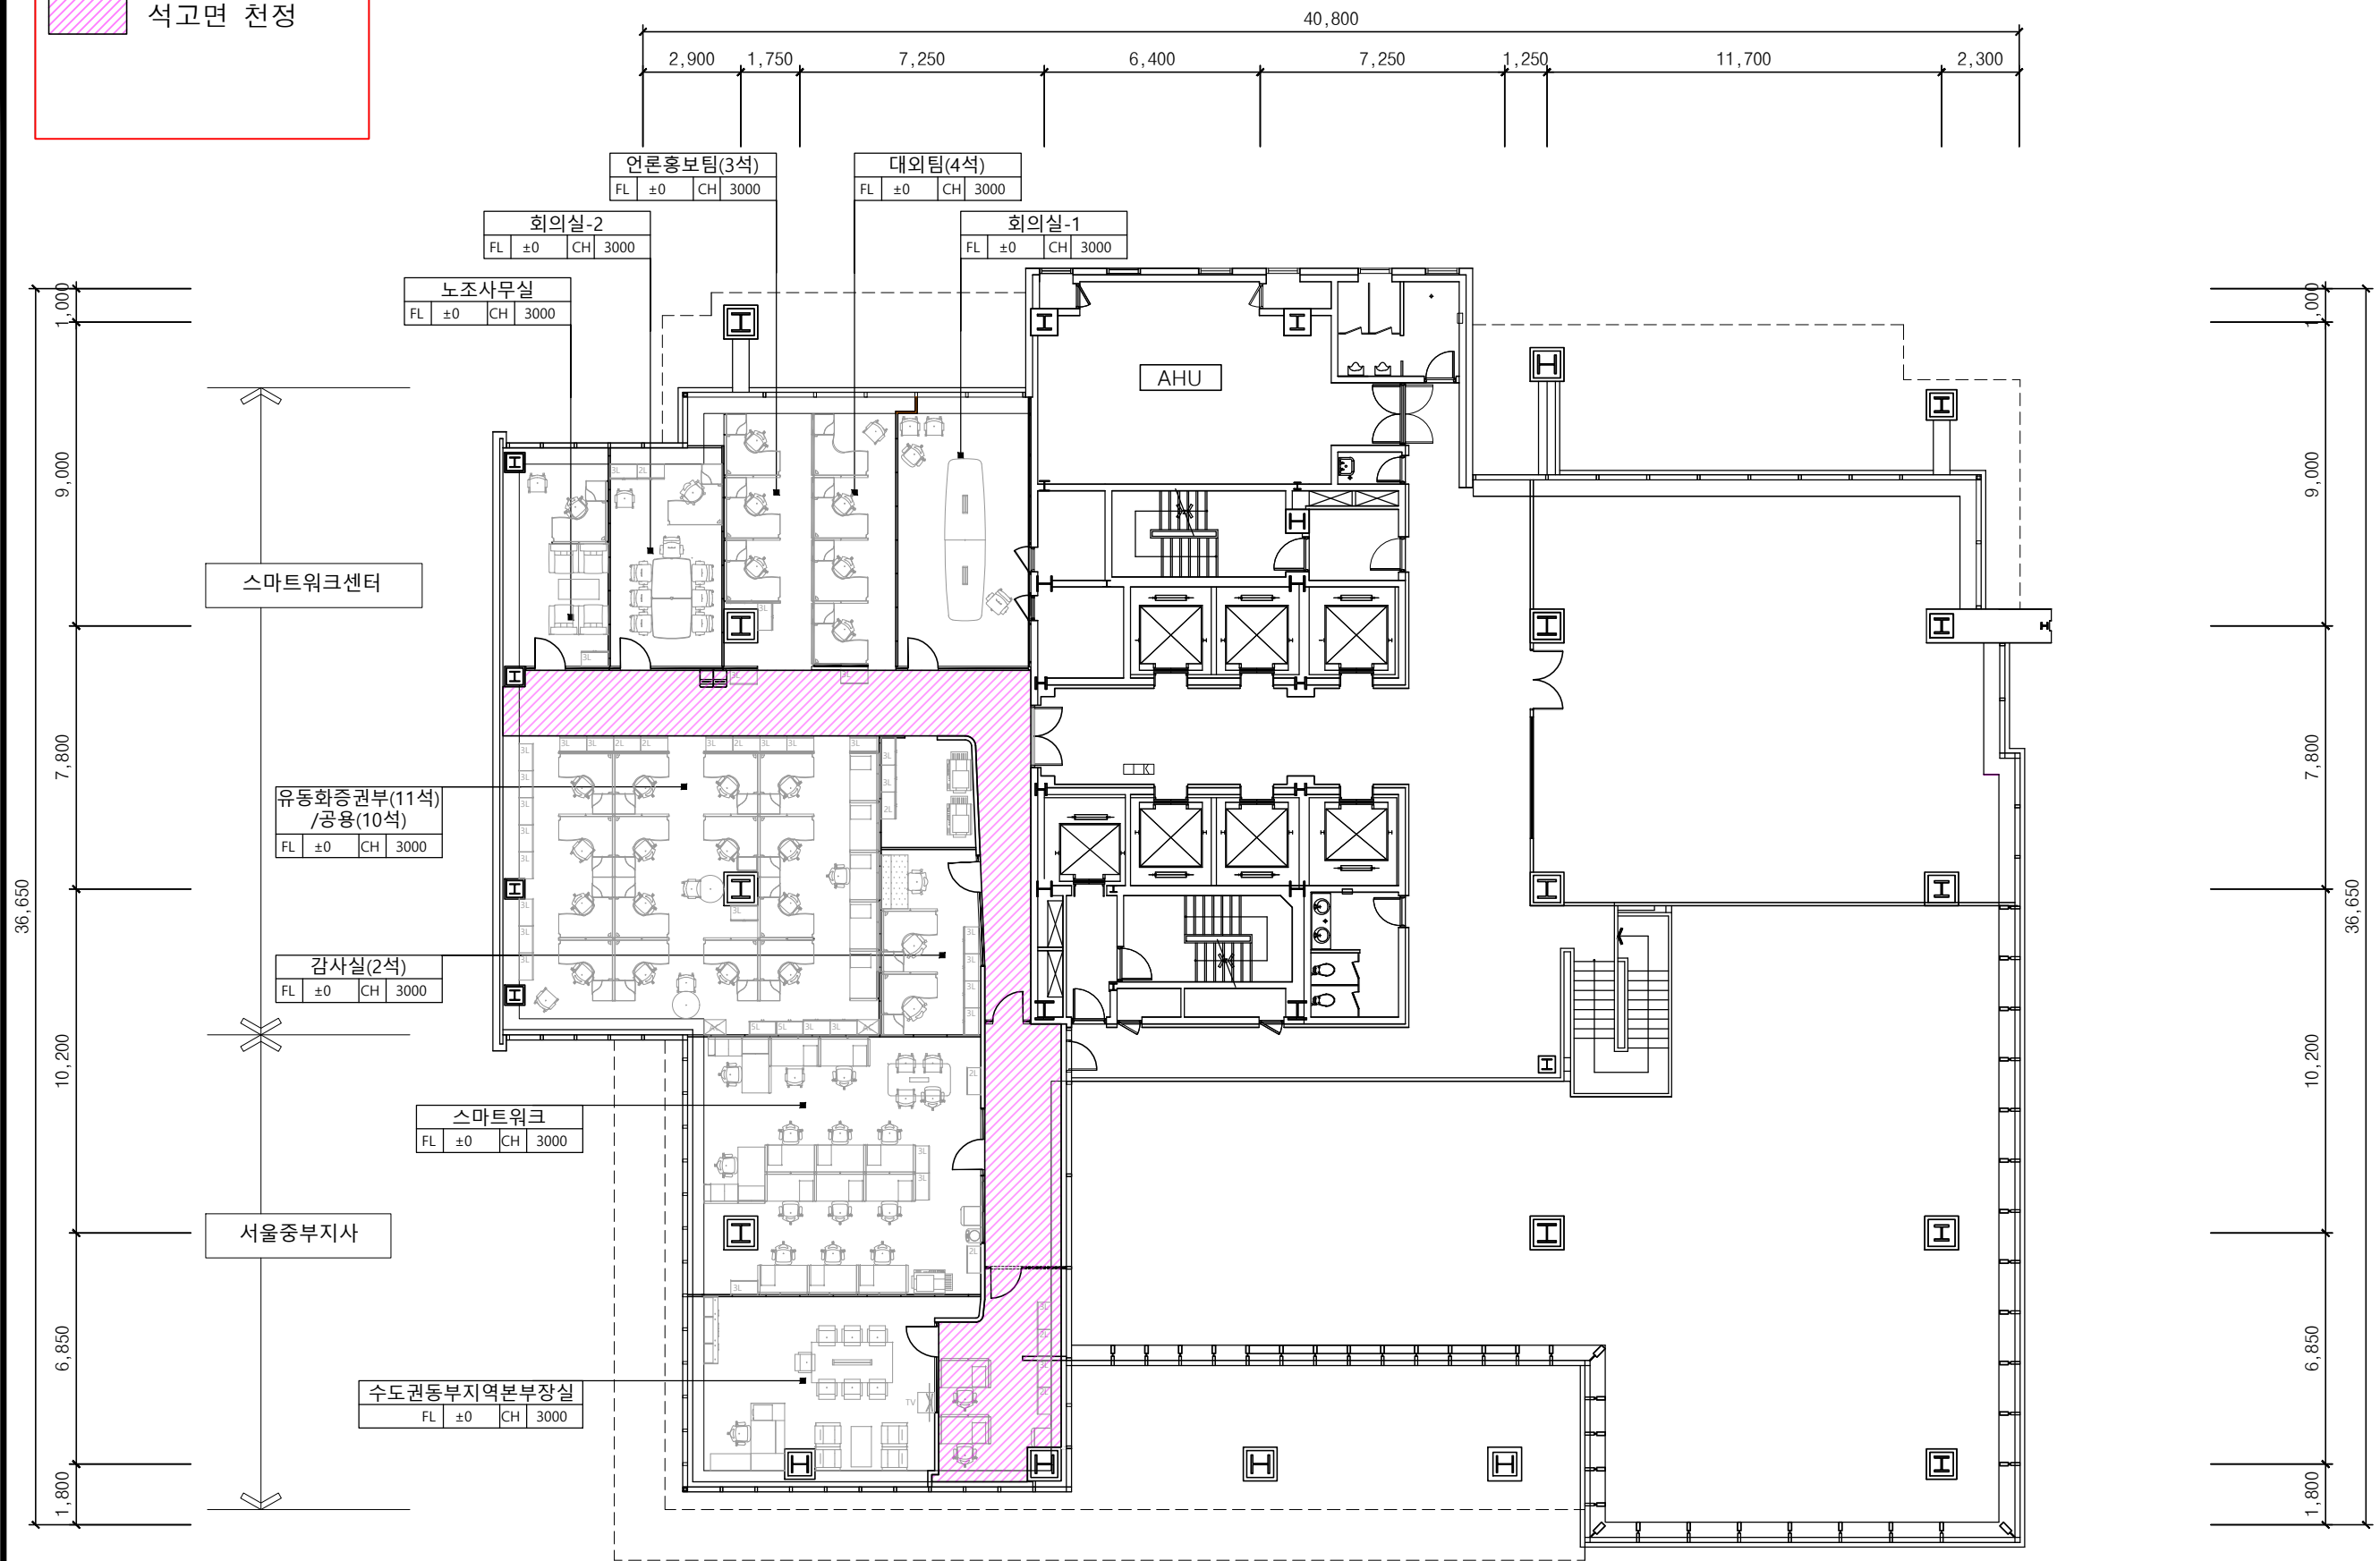

A-SUNG DESIGN

(주) 01025 서울특별시 강남구 테헤란로 44
TEL : 02-880-4253
FAX : 02-880-4254

PROJECT TITLE

한국주택금융공사
(서울중부지사)

Wise Tower
원상복구공사

PROJECT NO.

NOTE

일자 수정내용 검토

DRAWING BY

DESIGN BY

CHECKED BY

APPROVED BY

NAMED OF DRAWING

CEILING PLAN

SCALE

1/200

DATE

2022.09

DRAWING NO.

SHEET NO.

ADDRESS OF DRAWING



PROJECT TITLE
한국주택금융공사
(서울중부지사)

PROJECT NO.

NOTE

DRAWING BY

DESIGN BY

CHECKED BY _____

APPROVED BY _____


NAMED OF DRAWING




SCALE	DATE
1/250	2022.09

DRAWING NO.

SHEET NO.

ADDRESS OF DRAWING

 

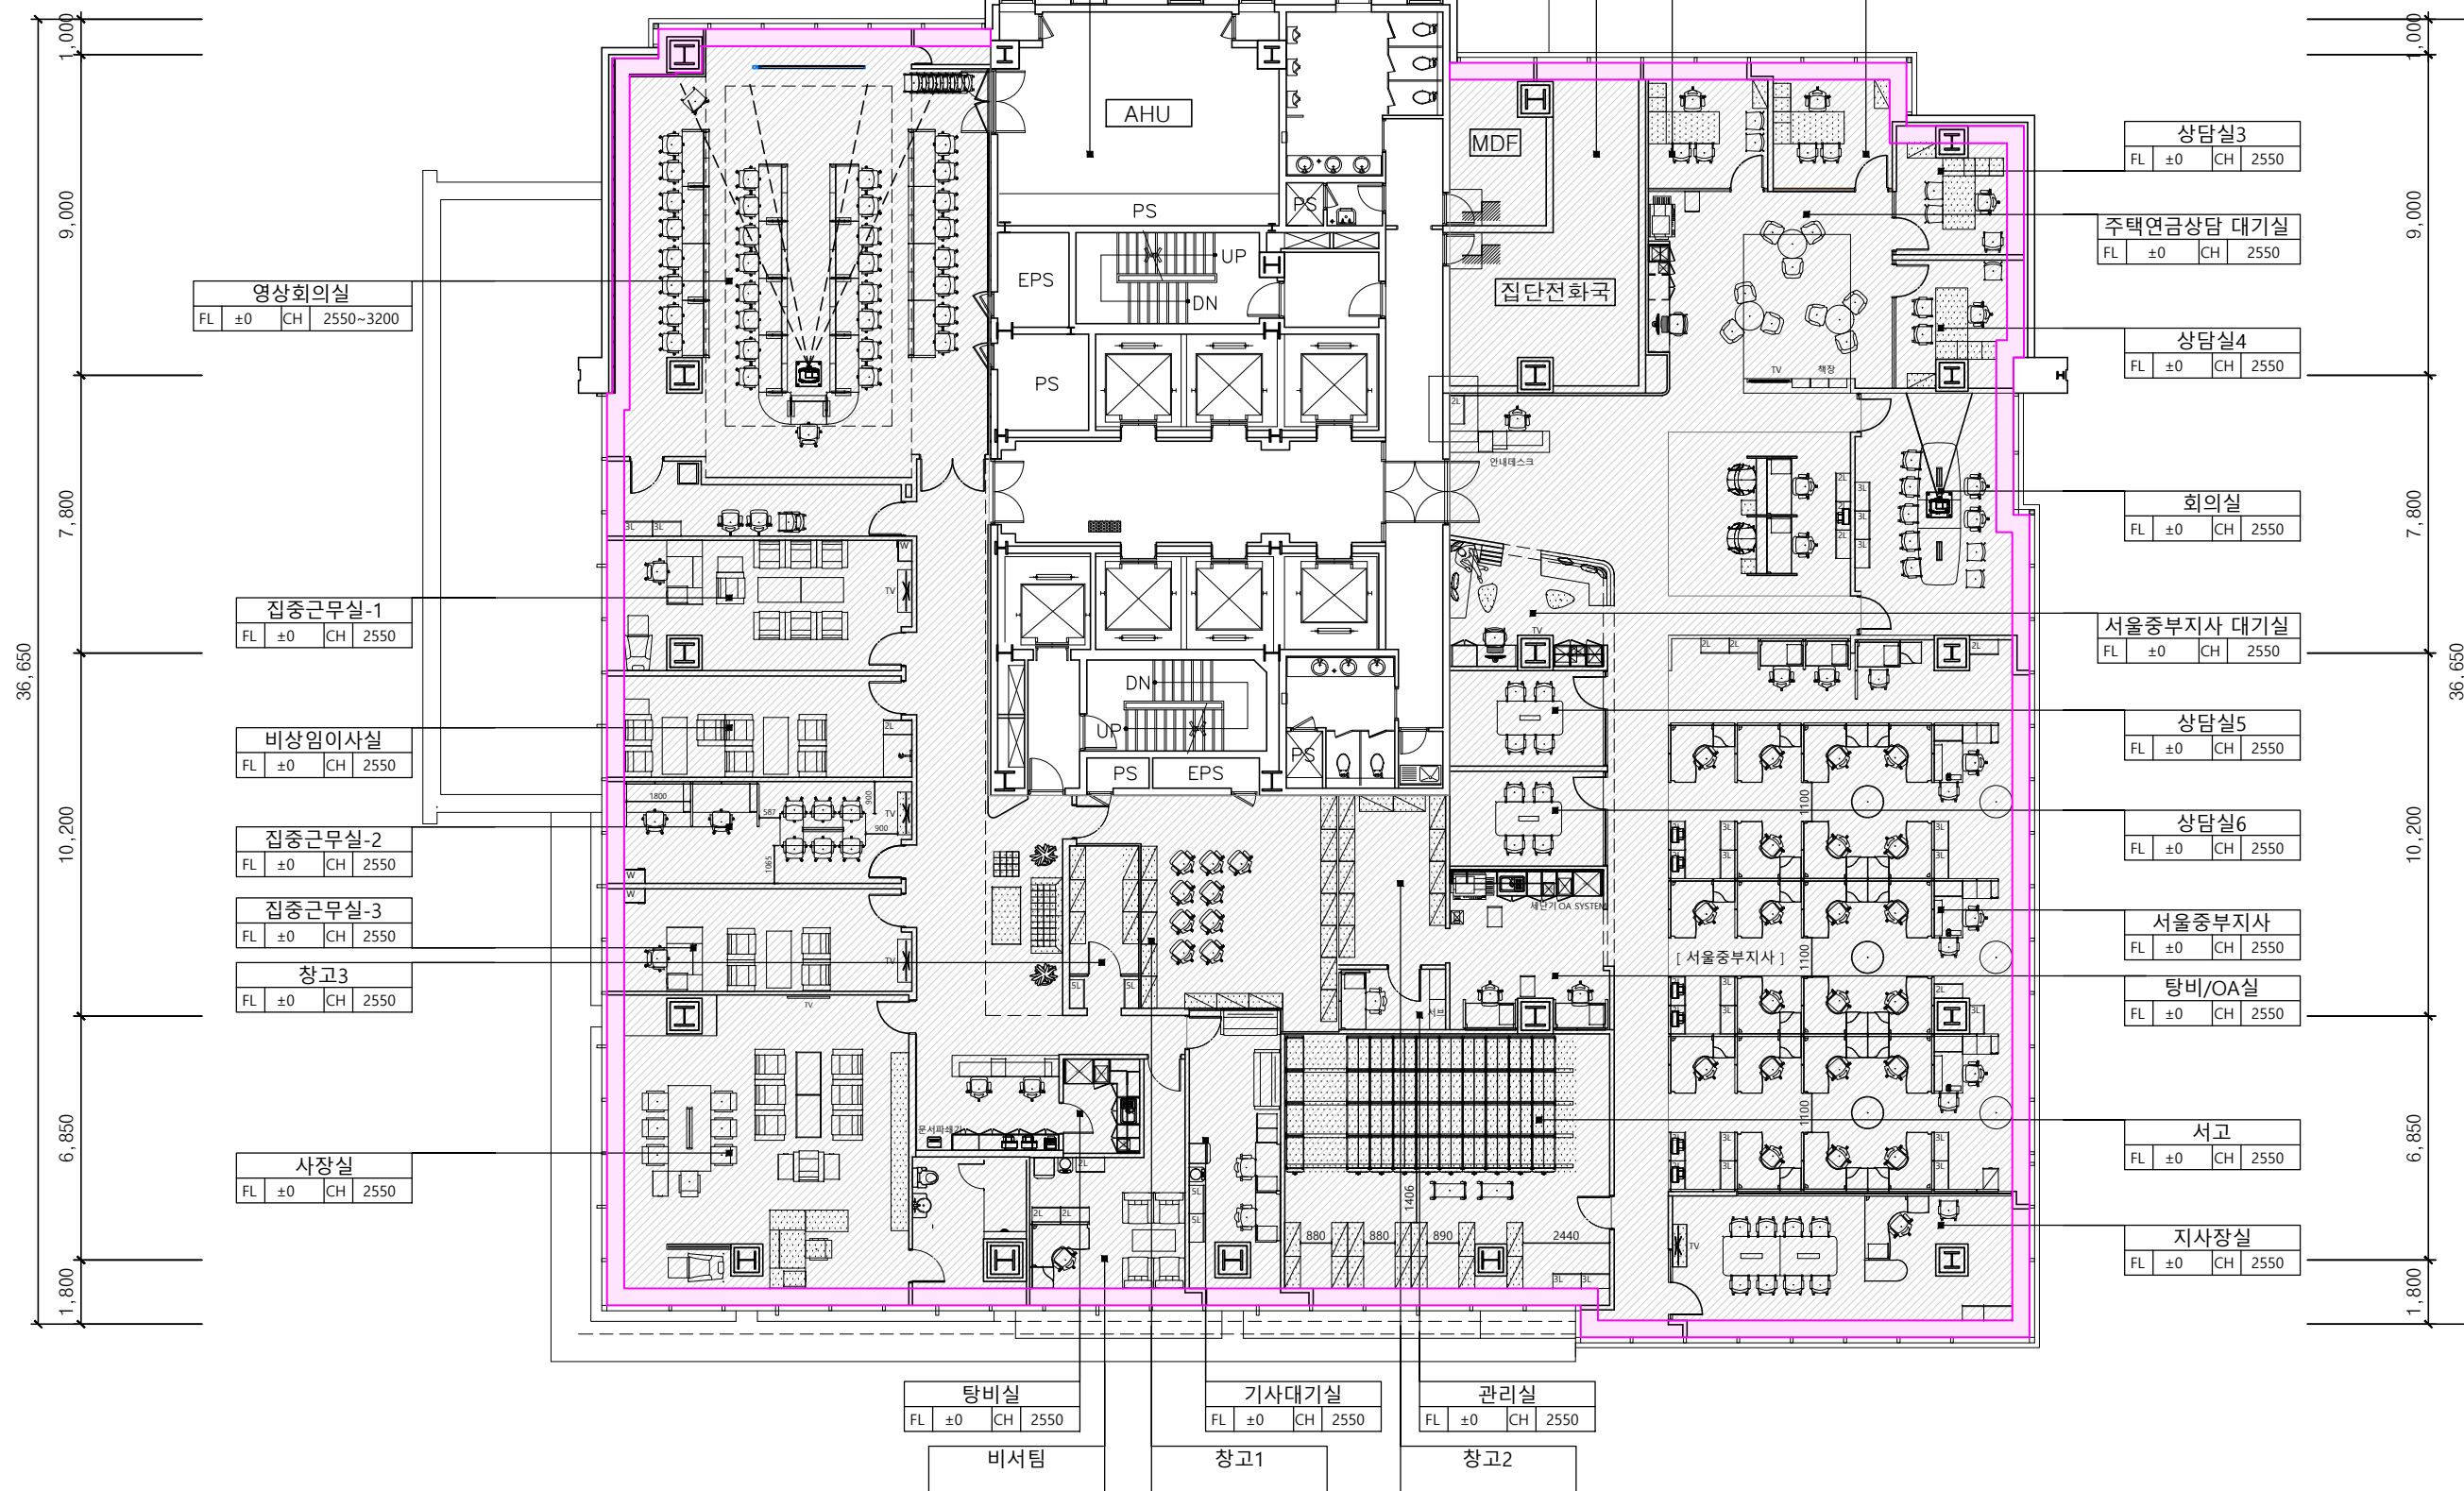 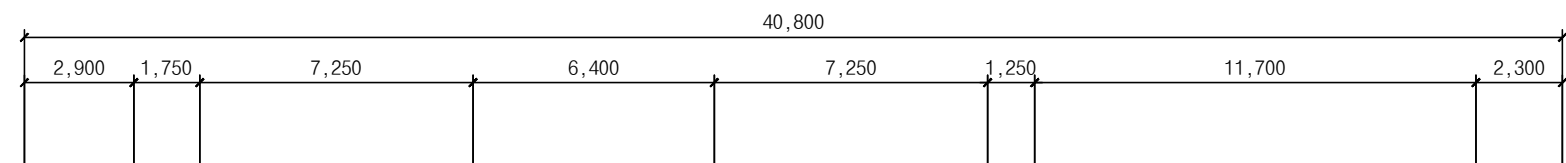

(우) 01025 서울특별시 강북구 화계사길 44
TEL : 02-980-4253
FAX : 02-980-4254

PROJECT TITLE

한국주택금융공사
(서울중부지사)

Wise Tower
원상복구공사

PROJECT NO.

NOTE

$$1,071.07\text{m}^2 = 330.58\text{py}$$

일자	수정내용	검토	

DRAWING BY

DESIGN BY

CHECKED BY

APPROVED BY

FLOOR PLAN

SCALE	DATE
1/200	2022.09


DRAWING NO.

SHEET NO.

ADDRESS OF DRAWING

SCALE
1 : 200

- 시스템 파티션
- 양면경량벽체
- 유리 프레임
- 패브릭 판넬
- 후면도장유리

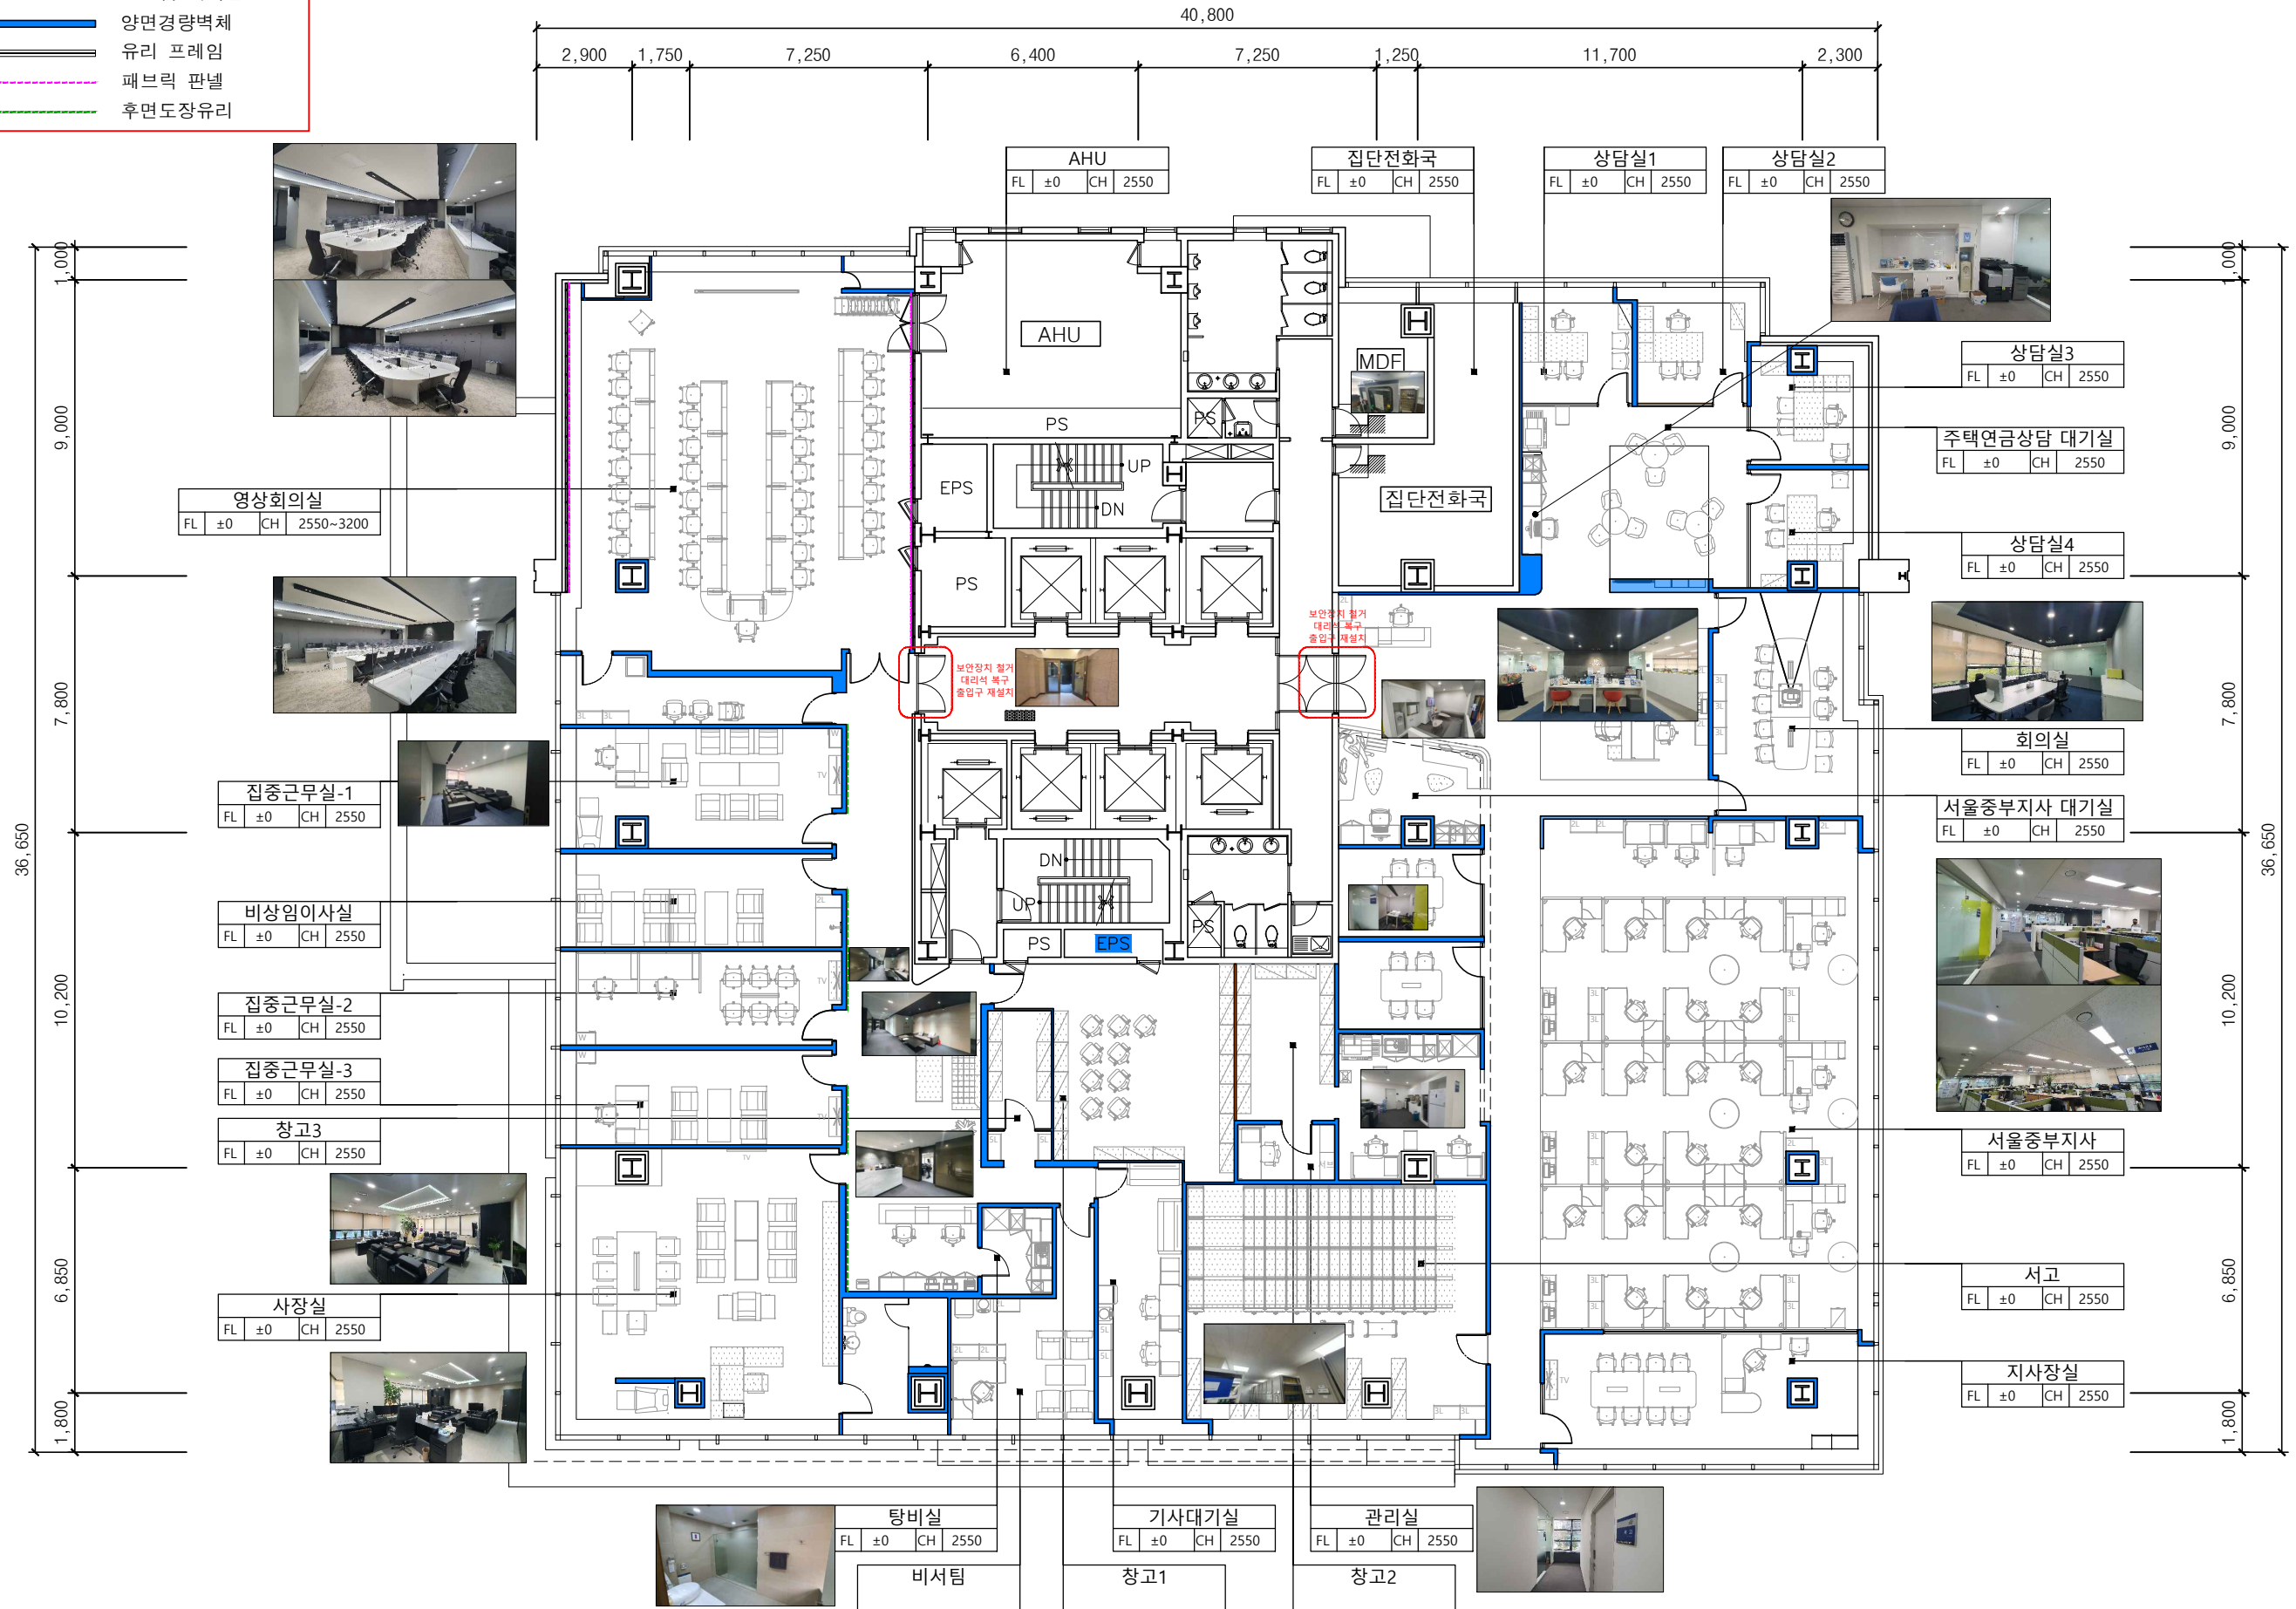

A-SUNG DESIGN

(주) 01025 서울특별시 강남구 테헤란로 44
TEL : 02-880-4253
FAX : 02-880-4254

PROJECT TITLE
한국주택금융공사
(서울중부지사)

Wise Tower
원상복구공사

PROJECT NO.

NOTE

일자 수정내용 검토

DRAWING BY

DESIGN BY

CHECKED BY

APPROVED BY

NAMED OF DRAWING

WALL

SCALE 1/200 DATE 2022.09

DRAWING NO.

SHEET NO.

ADDRESS OF DRAWING

재사용 가구

폐기

파티션 재사용



A-SUNG DESIGN

(주) 01025 서울특별시 강남구 테헤란로 44
TEL : 02-880-4253
FAX : 02-880-4254

PROJECT TITLE
한국주택금융공사
(서울중부지사)
Wise Tower
원상복구공사
PROJECT NO.

NOTE

일자 수정내용 검토

DRAWING BY

DESIGN BY

CHECKED BY

APPROVED BY

NAMED OF DRAWING

FURNITURE

SCALE 1/200 DATE 2022.09

DRAWING NO.

SHEET NO.

ADDRESS OF DRAWING

- 1200*300 FL (T-bar) _38EA
>> 기존 조명 LED램프 교체
- LED PAR30(Multi) _35EA
- Down Light 6" _182EA
- LED 600*600 _24EA



PROJECT TITLE
한국주택금융공사
(서울중부지사)
Wise Tower
원상복구공사

PROJECT NO.

NOTE

일자	수정내용	검토

DRAWING BY

DESIGN BY

CHECKED BY

APPROVED BY

NAMED OF DRAWING
CEILING PLAN

SCALE
1/200

DATE
2022.09

DRAWING NO.

SHEET NO.

ADDRESS OF DRAWING

- 석고면 천정
- 마이톤 (T-bar)
- 마이텍스 (M-bar)



A-SUNG DESIGN

(주) 01025 서울특별시 강남구 테헤란로 44
TEL : 02-000-4254
FAX : 02-000-4254

PROJECT TITLE
한국주택금융공사
(서울중부지사)

Wise Tower
원상복구공사

PROJECT NO.

NOTE

일자 수정내용 검토

DRAWING BY

DESIGN BY

CHECKED BY

APPROVED BY

NAMED OF DRAWING

CEILING PLAN

SCALE 1/200 DATE 2022.09

DRAWING NO.

SHEET NO.

ADDRESS OF DRAWING



PROJECT TITLE
한국주택금융공사
(서울중부지사)

PROJECT NO.

NOTE

DRAWING BY

DESIGN BY


APPROVED BY _____





NAMED OF DRAWING

DRAWING NO.

SHEET NO.

ADDRESS OF DRAWING

 

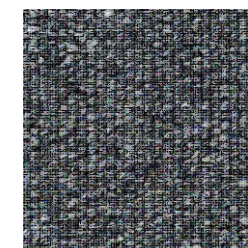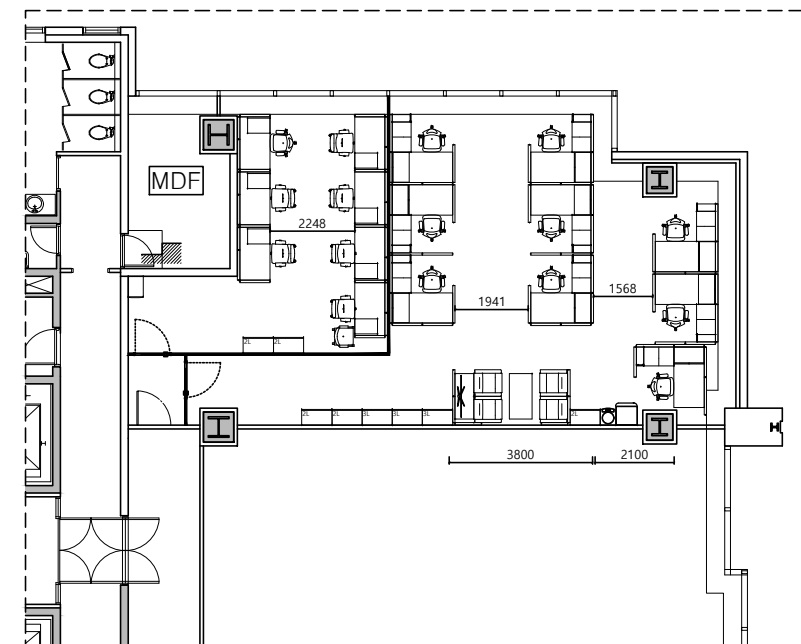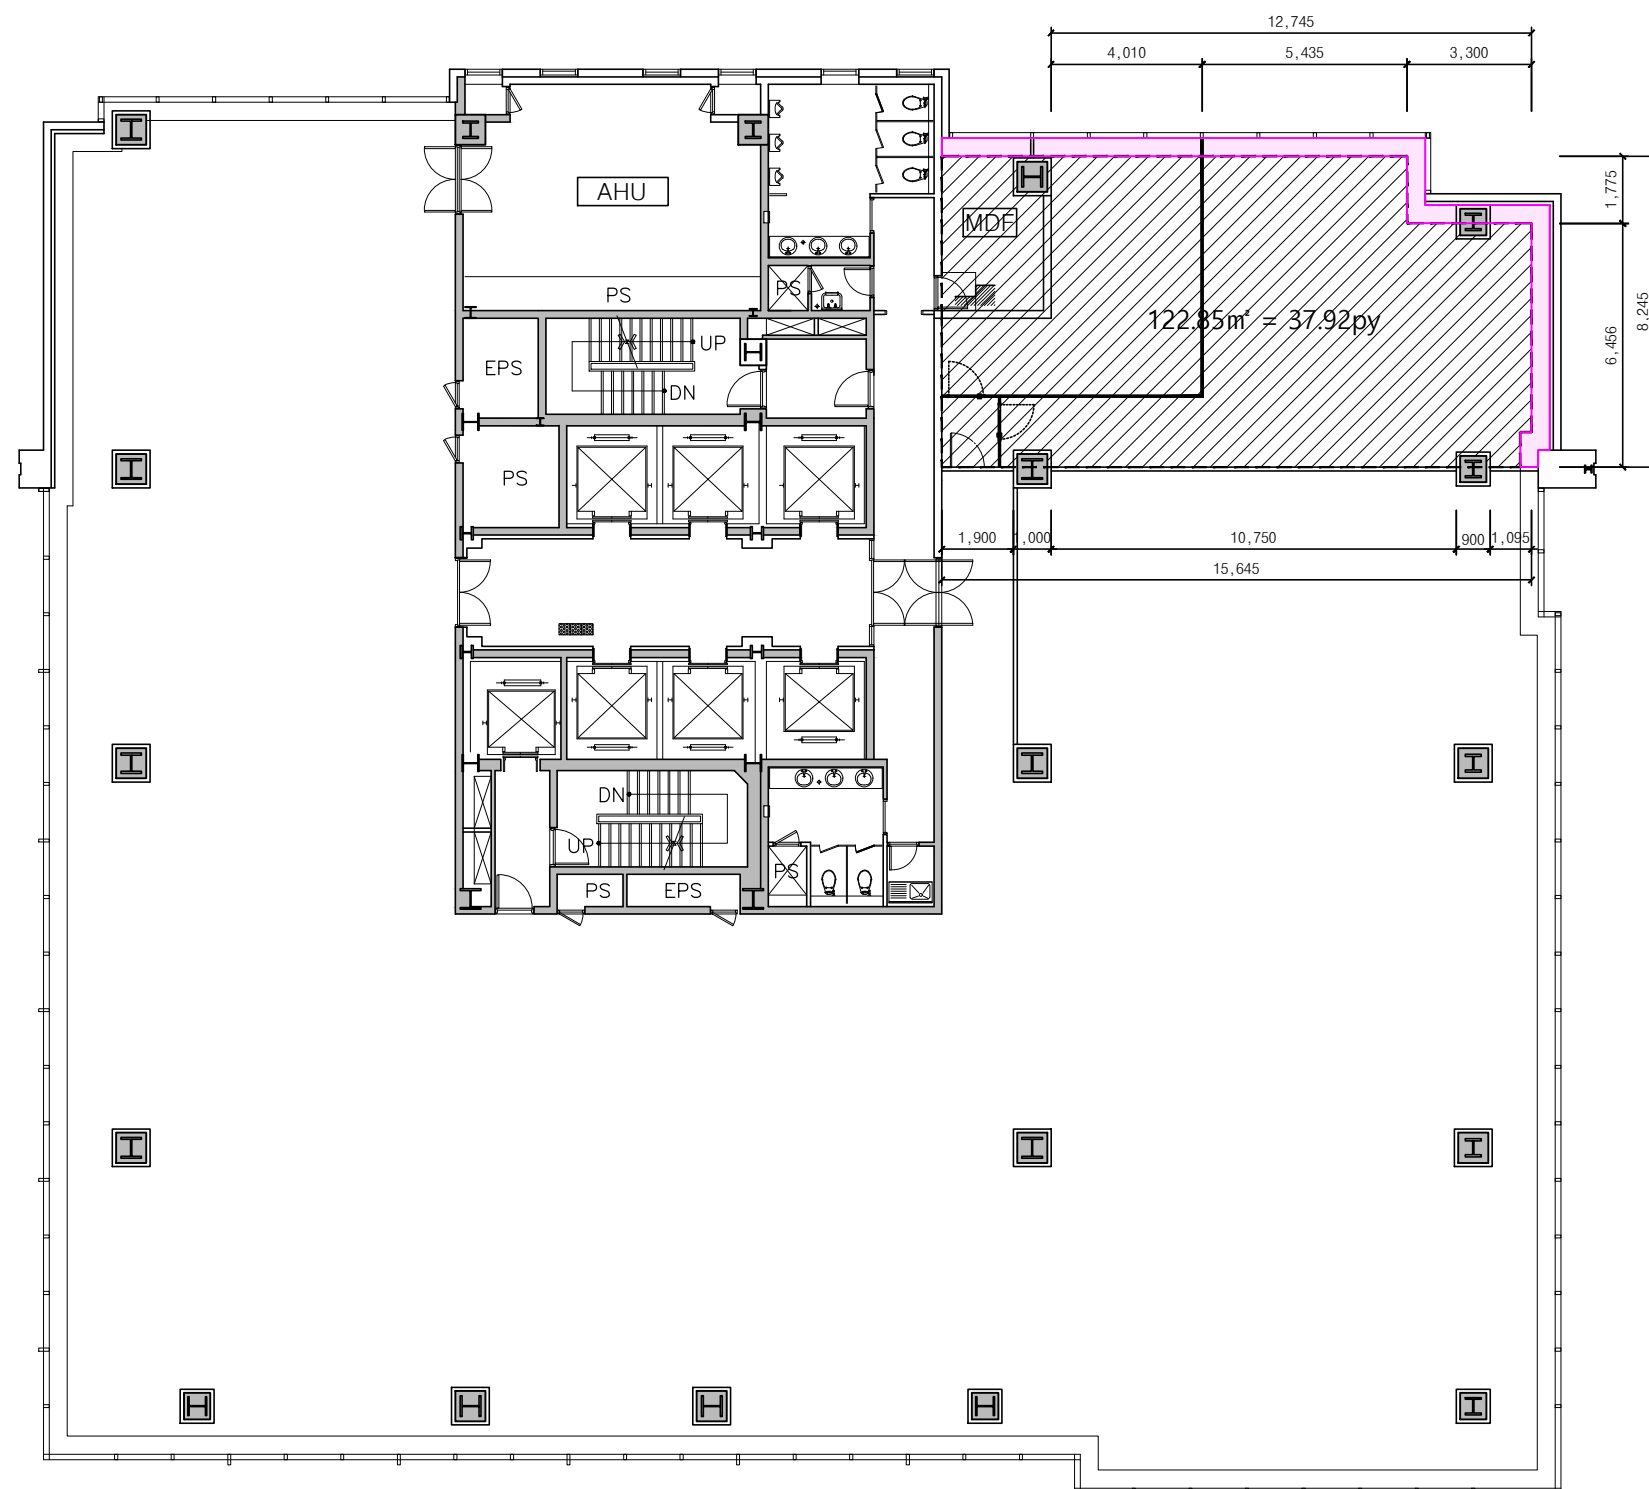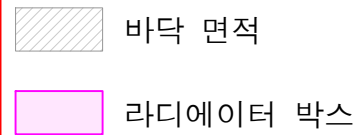

*지정 바닥재 : 카펫타일
SWAN BS303



A-SUNG DESIGN

(주) 01025 서울특별시 광복구 외계사길 44
TEL : 02-980-4253
FAX : 02-980-4254

PROJECT TITLE

한국주택금융공사
(서울중부지사)

Wise Tower
원상복구공사

PROJECT NO.

NOTE

$$122.85\text{m}^2 = 37.92\text{py}$$

일자	수정내용	검토	

DRAWING BY

DESIGN BY

CHECKED BY

APPROVED BY _____

NAMED OF DRAWING

FLOOR PLAN




SCALE	DATE
1/200	2022.09

DRAWING NO.

SHEET NO.

ADDRESS OF DRAWING

시스템 파티션

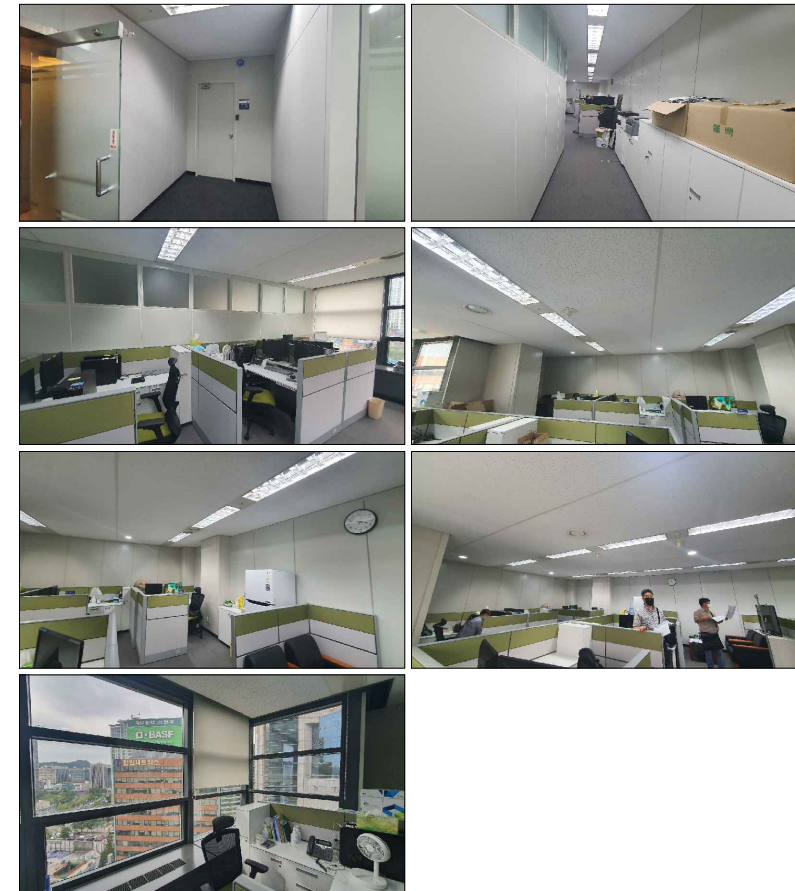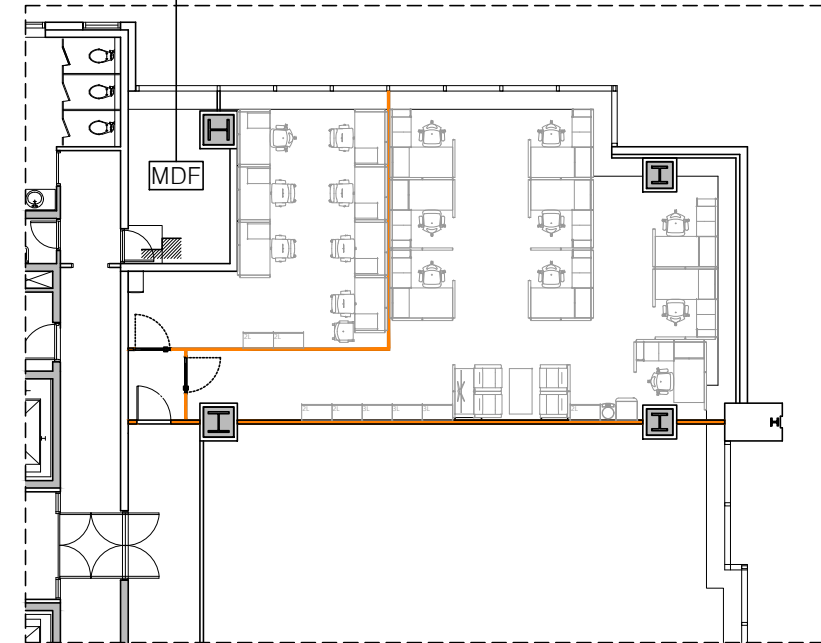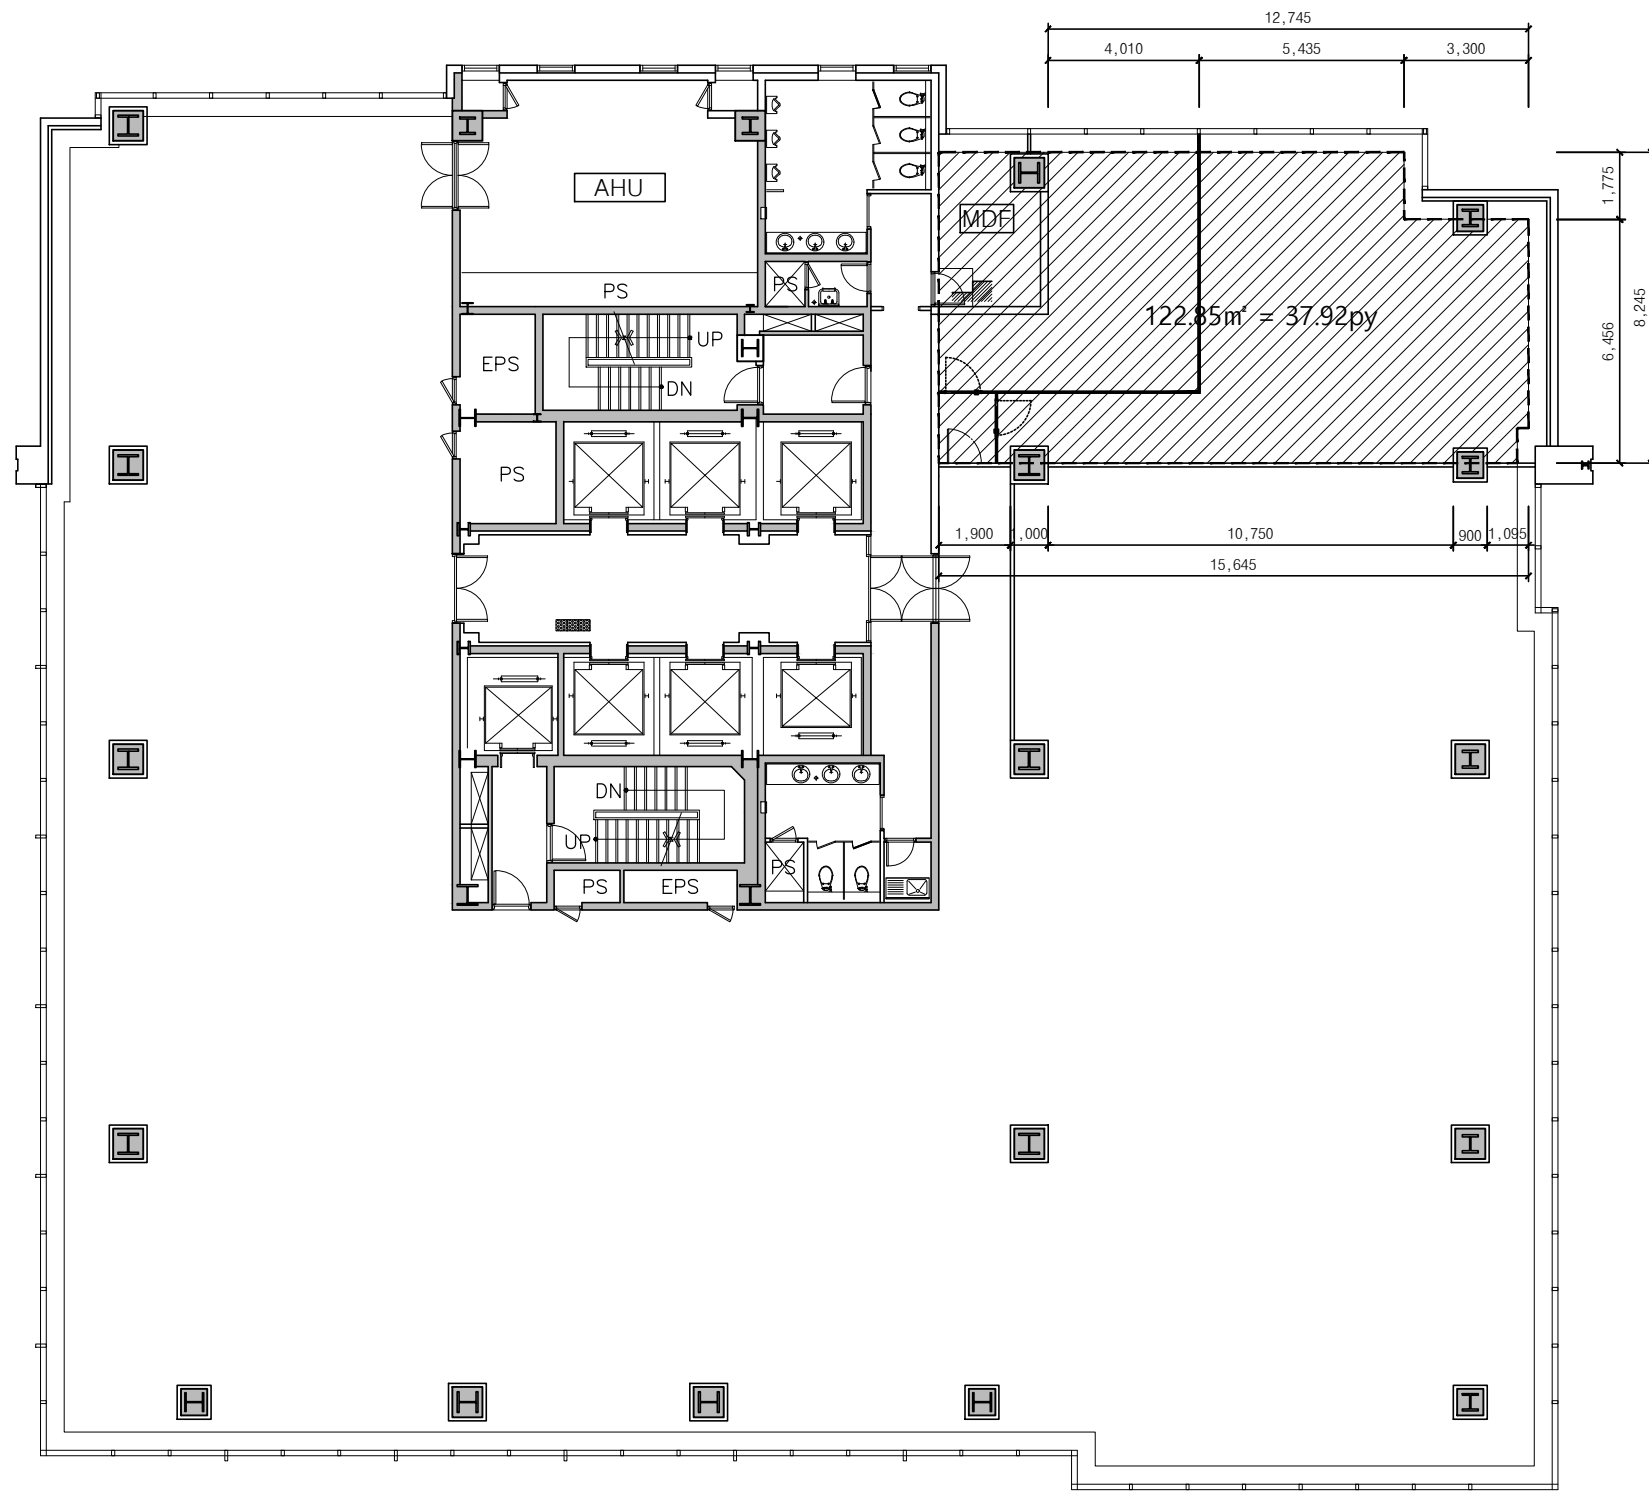

A-SUNG DESIGN

(주) 01025 서울특별시 강남구 테헤란로 44
TEL : 02-880-4253
FAX : 02-880-4254

PROJECT TITLE
한국주택금융공사
(서울중부지사)

Wise Tower
원상복공공사

PROJECT NO.

NOTE

일자 수정내용 검토

DRAWING BY

DESIGN BY

CHECKED BY

APPROVED BY

NAMED OF DRAWING

WALL

SCALE 1/200 DATE 2022.09

DRAWING NO.



SHEET NO.

ADDRESS OF DRAWING

재사용 가구

폐기

파티션 재사용

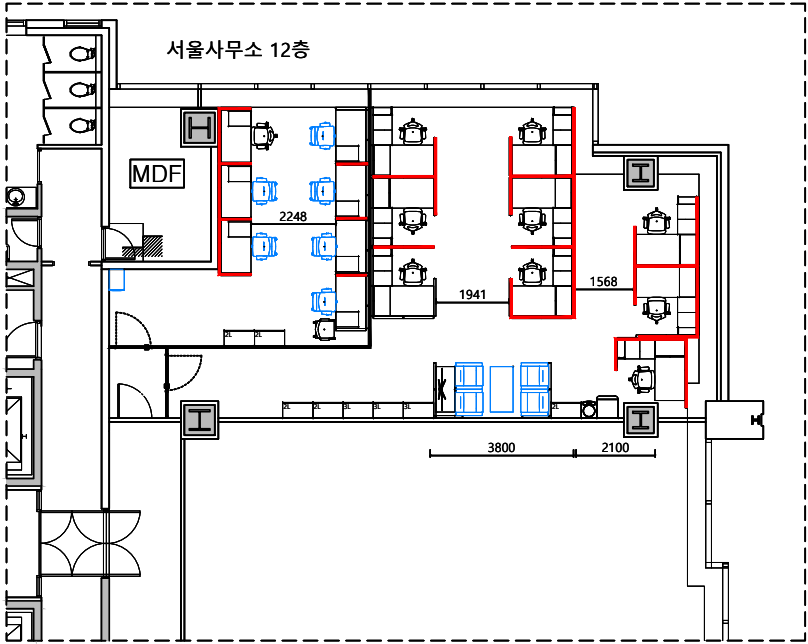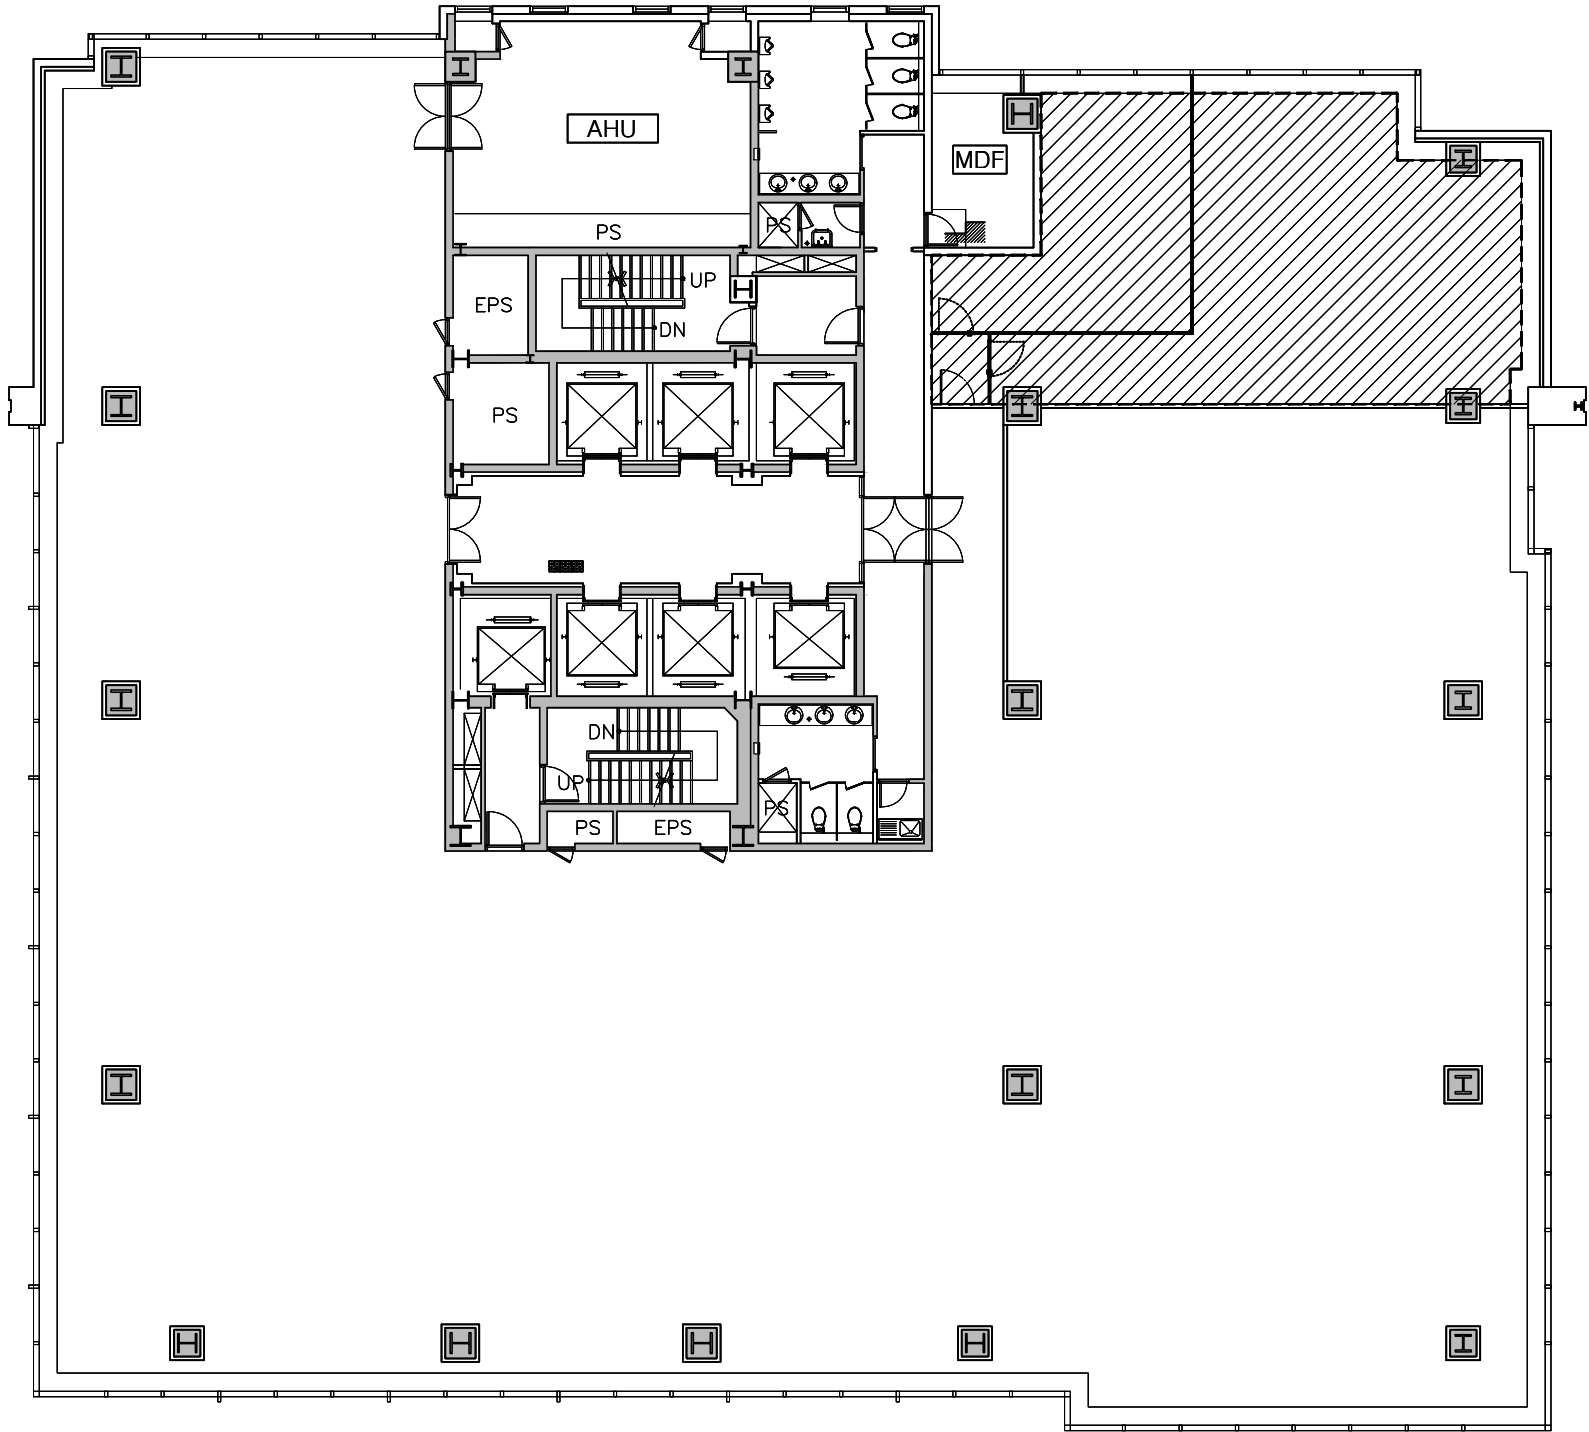

A-SUNG DESIGN

(주) 01025 서울특별시 관악구 화계사길 44

TEL : 02-880-4253

FAX : 02-880-4254

PROJECT TITLE

한국주택금융공사

(서울중부지사)

Wise Tower

원상복공공사

PROJECT NO.

NOTE

일자

수정내용

검토

DRAWING BY

DESIGN BY

CHECKED BY

APPROVED BY

NAMED OF DRAWING

FURNITURE

SCALE

1/200

DATE



2022.09

DRAWING NO.

SHEET NO.

ADDRESS OF DRAWING

1200*300 FL (T-bar) _25EA
>> 기존 조명 LED램프 교체

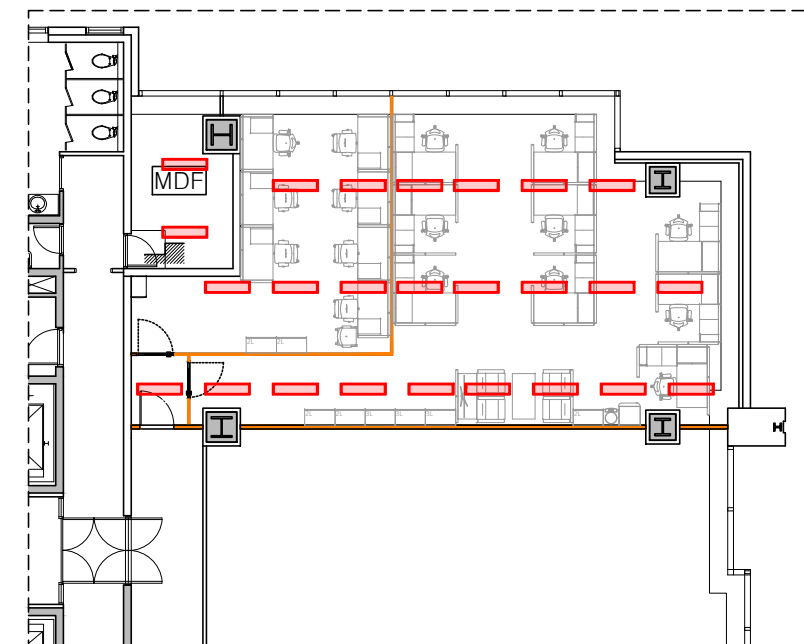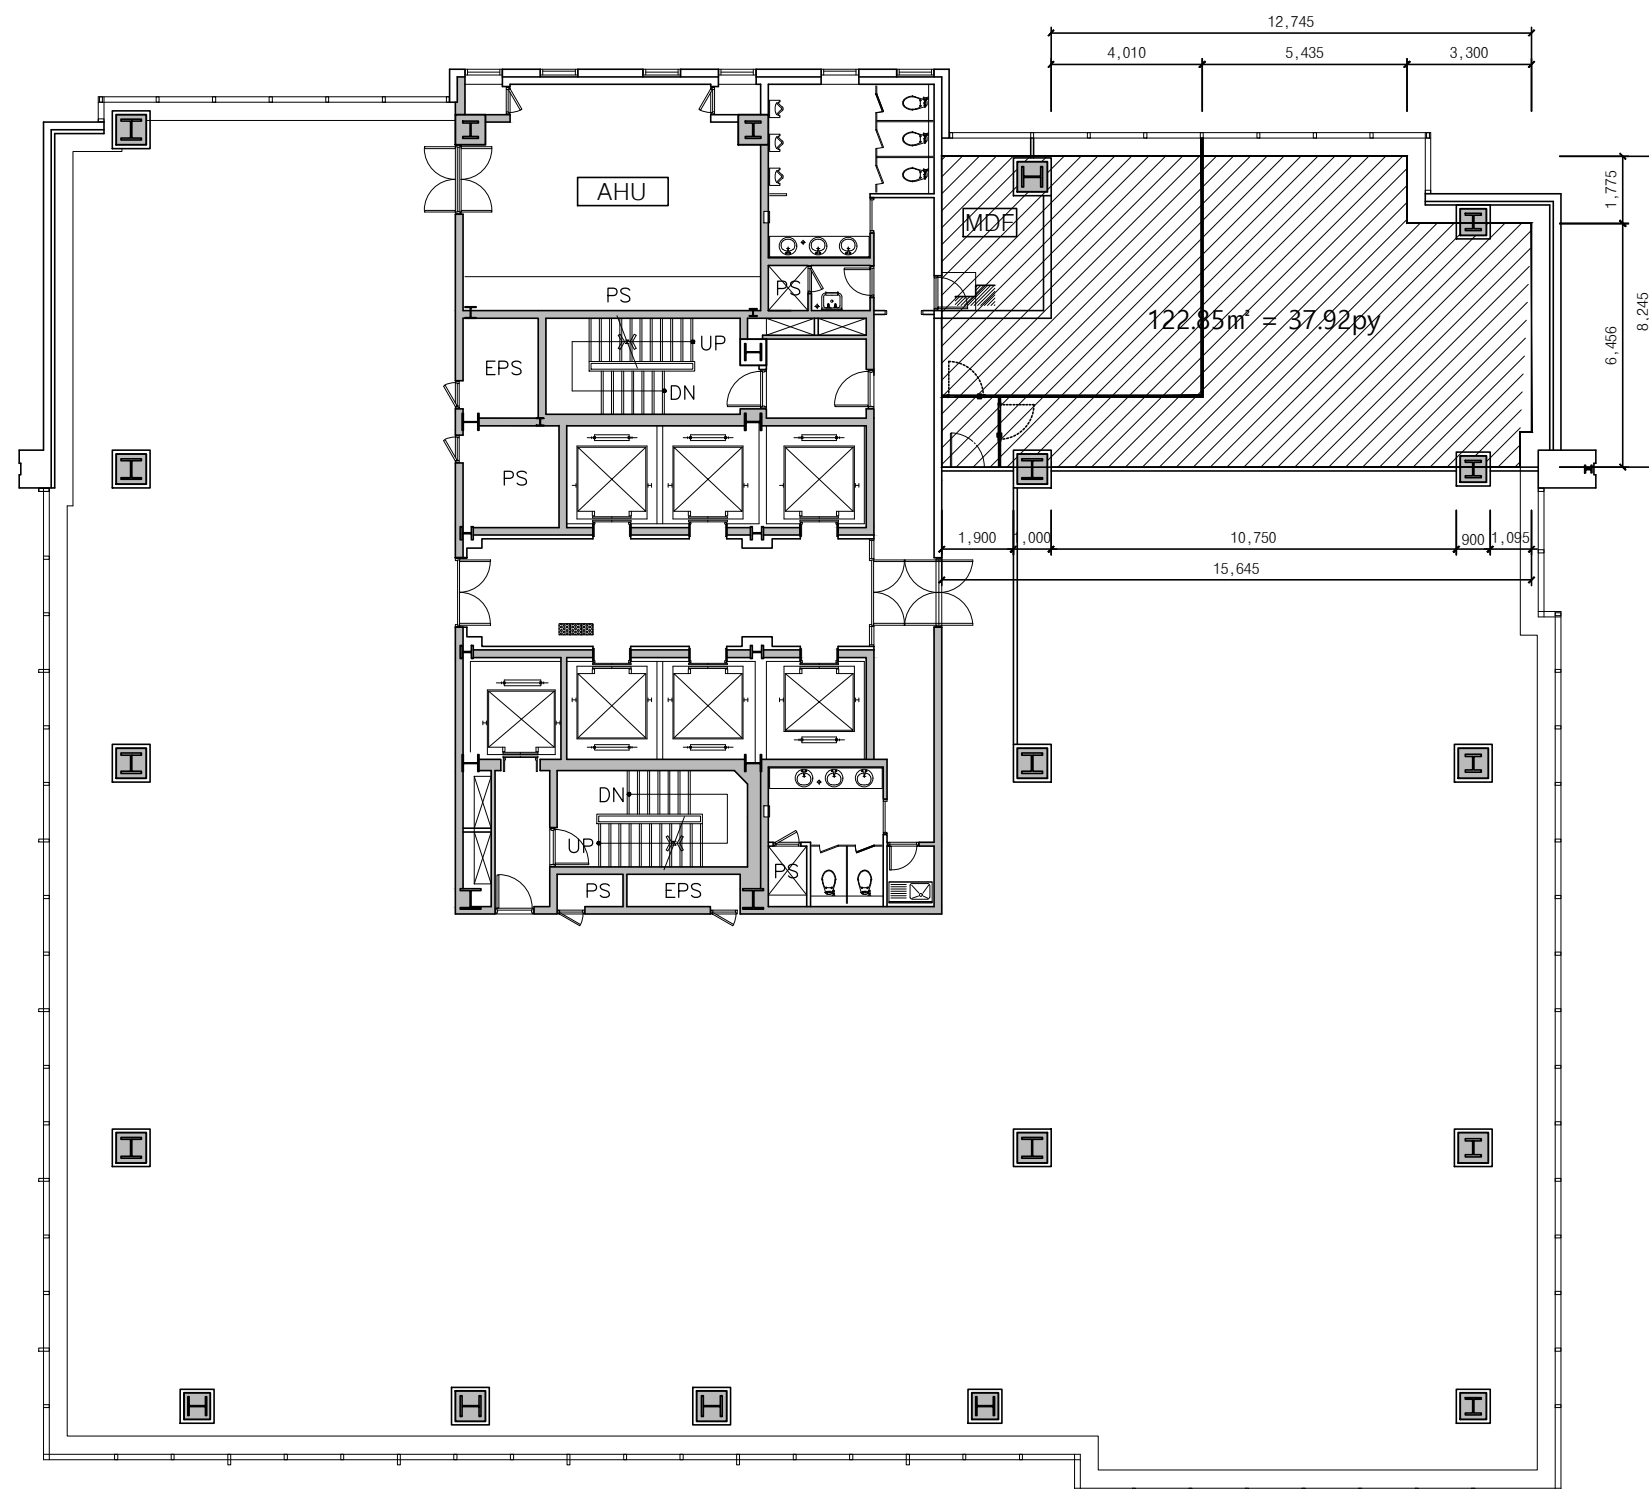

A-SUNG DESIGN

(주) 01025 서울특별시 광복구 외계사길 44
TEL : 02-980-4253
FAX : 02-980-4254

PROJECT TITLE

한국주택금융공사
(서울중부지사)

Wise Tower
원상복구공사

PROJECT NO.

NOTE

일자	수정내용	검토	

	DRAWING BY

DESIGN BY

CHECKED BY

APPROVED BY

NAMED OF DRAWING

CEILING PLAN



SCALE	DATE
1/200	2022.09

DRAWING NO.

SHEET NO.

ADDRESS OF DRAWING

SCALE
1 : 200

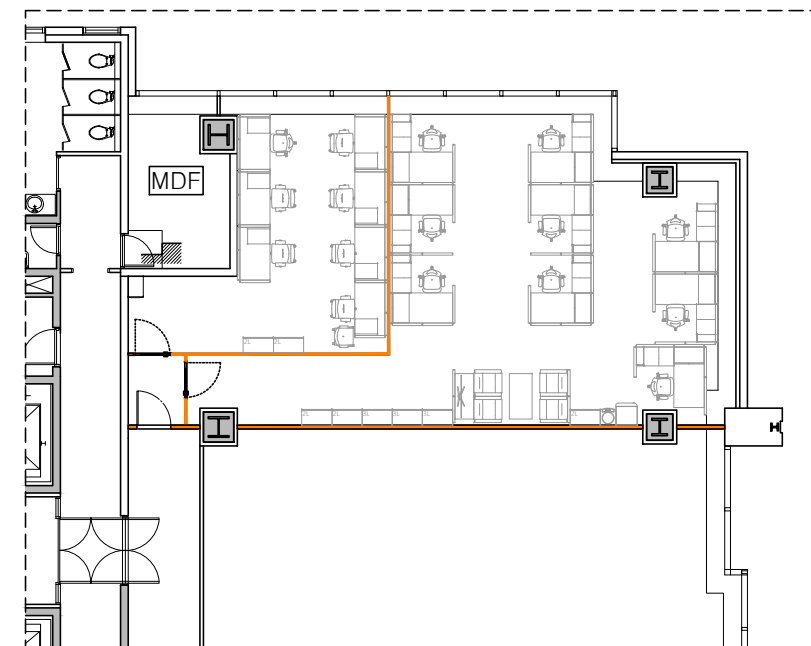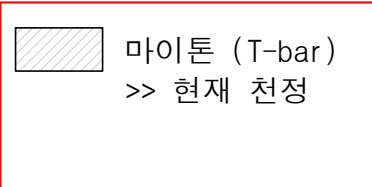

PROJECT TITLE

Wise Tower
원상복구공사

PROJECT NO.

NOTE

일자	수청내용	검토	

DRAWING BY

DESIGN BY

CHECKED BY _____

APPROVED BY

NAMED OF DRAWING

CEILING PLAN

SCALE	DATE
1/200	2022.09

DRAWING NO.

SHEET NO.

ADDRESS OF DRAWING

SCALE
1 : 200